


2 NESPA SECTION
SCALE: 1"=1'-0"

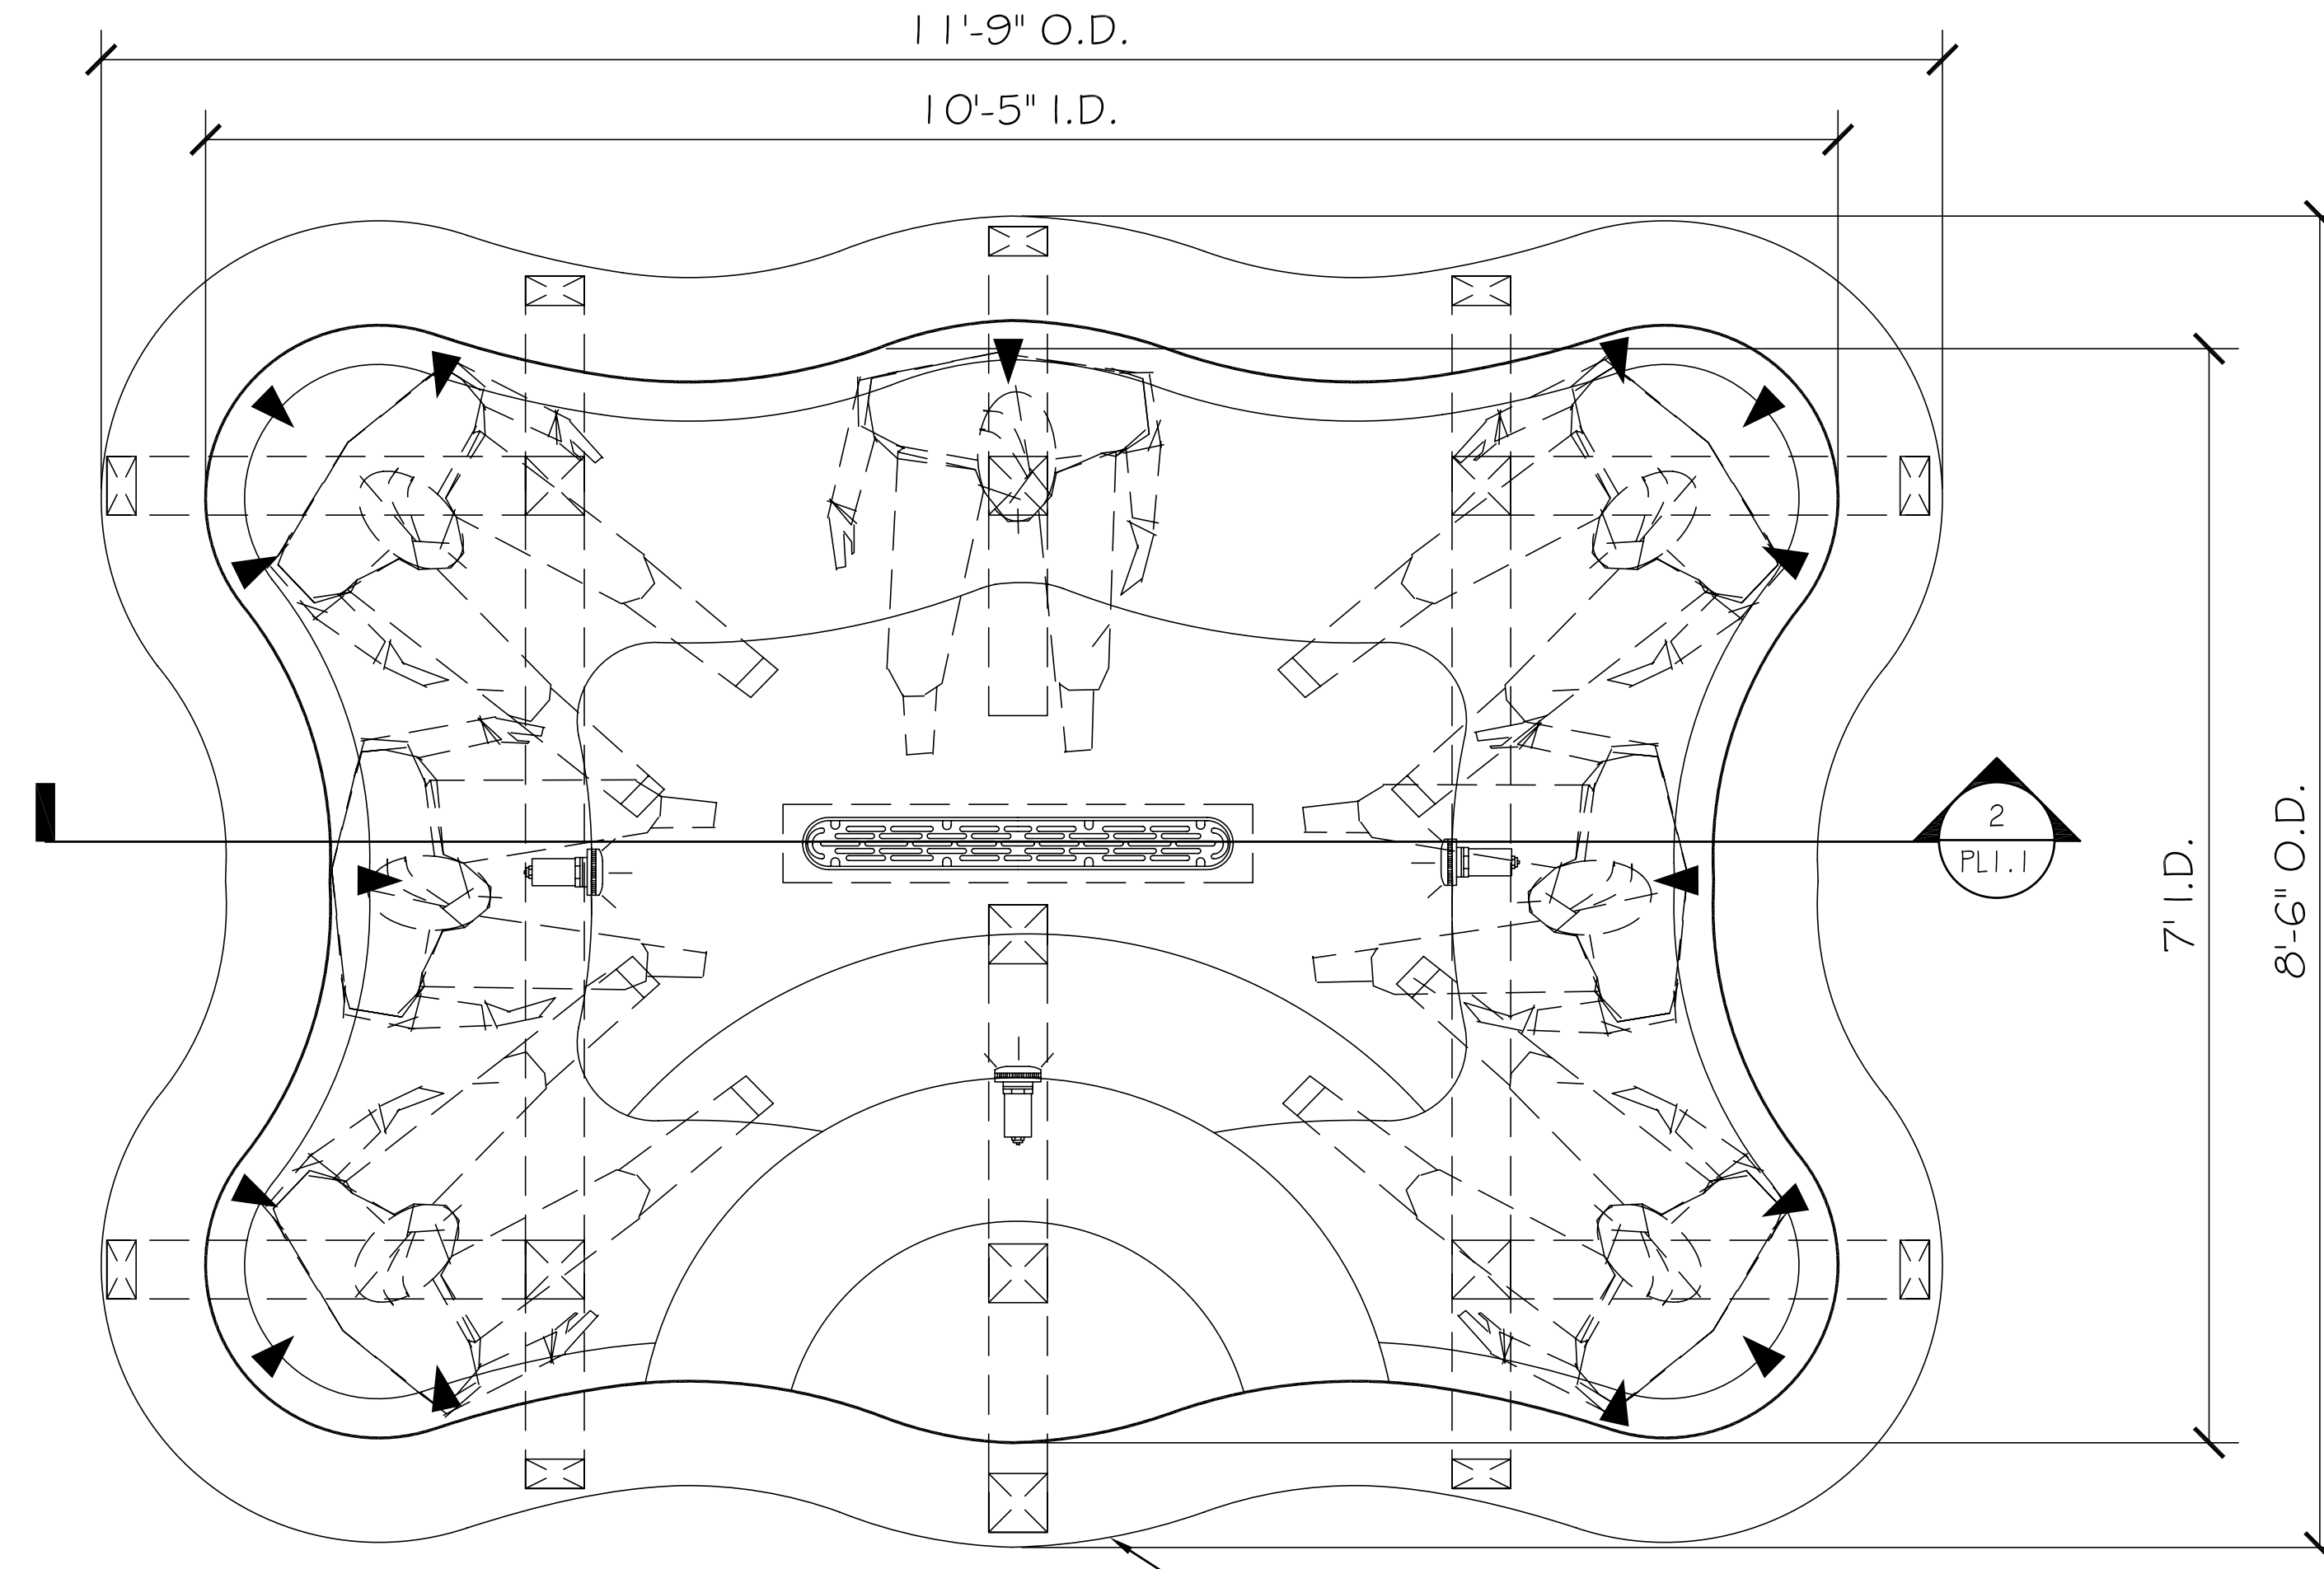

1 NESPA PLAN
SCALE: 1"=1'-0"

SPA EQUIPMENT LOCATION

PROJECT:

KENNEDY SPA


DRAWING:

'NESPA' PLAN & SECTION


PROJECT NO.
XXXX

DATE	ISSUE
2-19-09	


PL1.1

 


Colorado Pools & Spa Builders, Inc.
Pool & Spa Builders
Glenwood Springs, Colorado
Phone: 970.945.8775 Fax: 970.945.8227

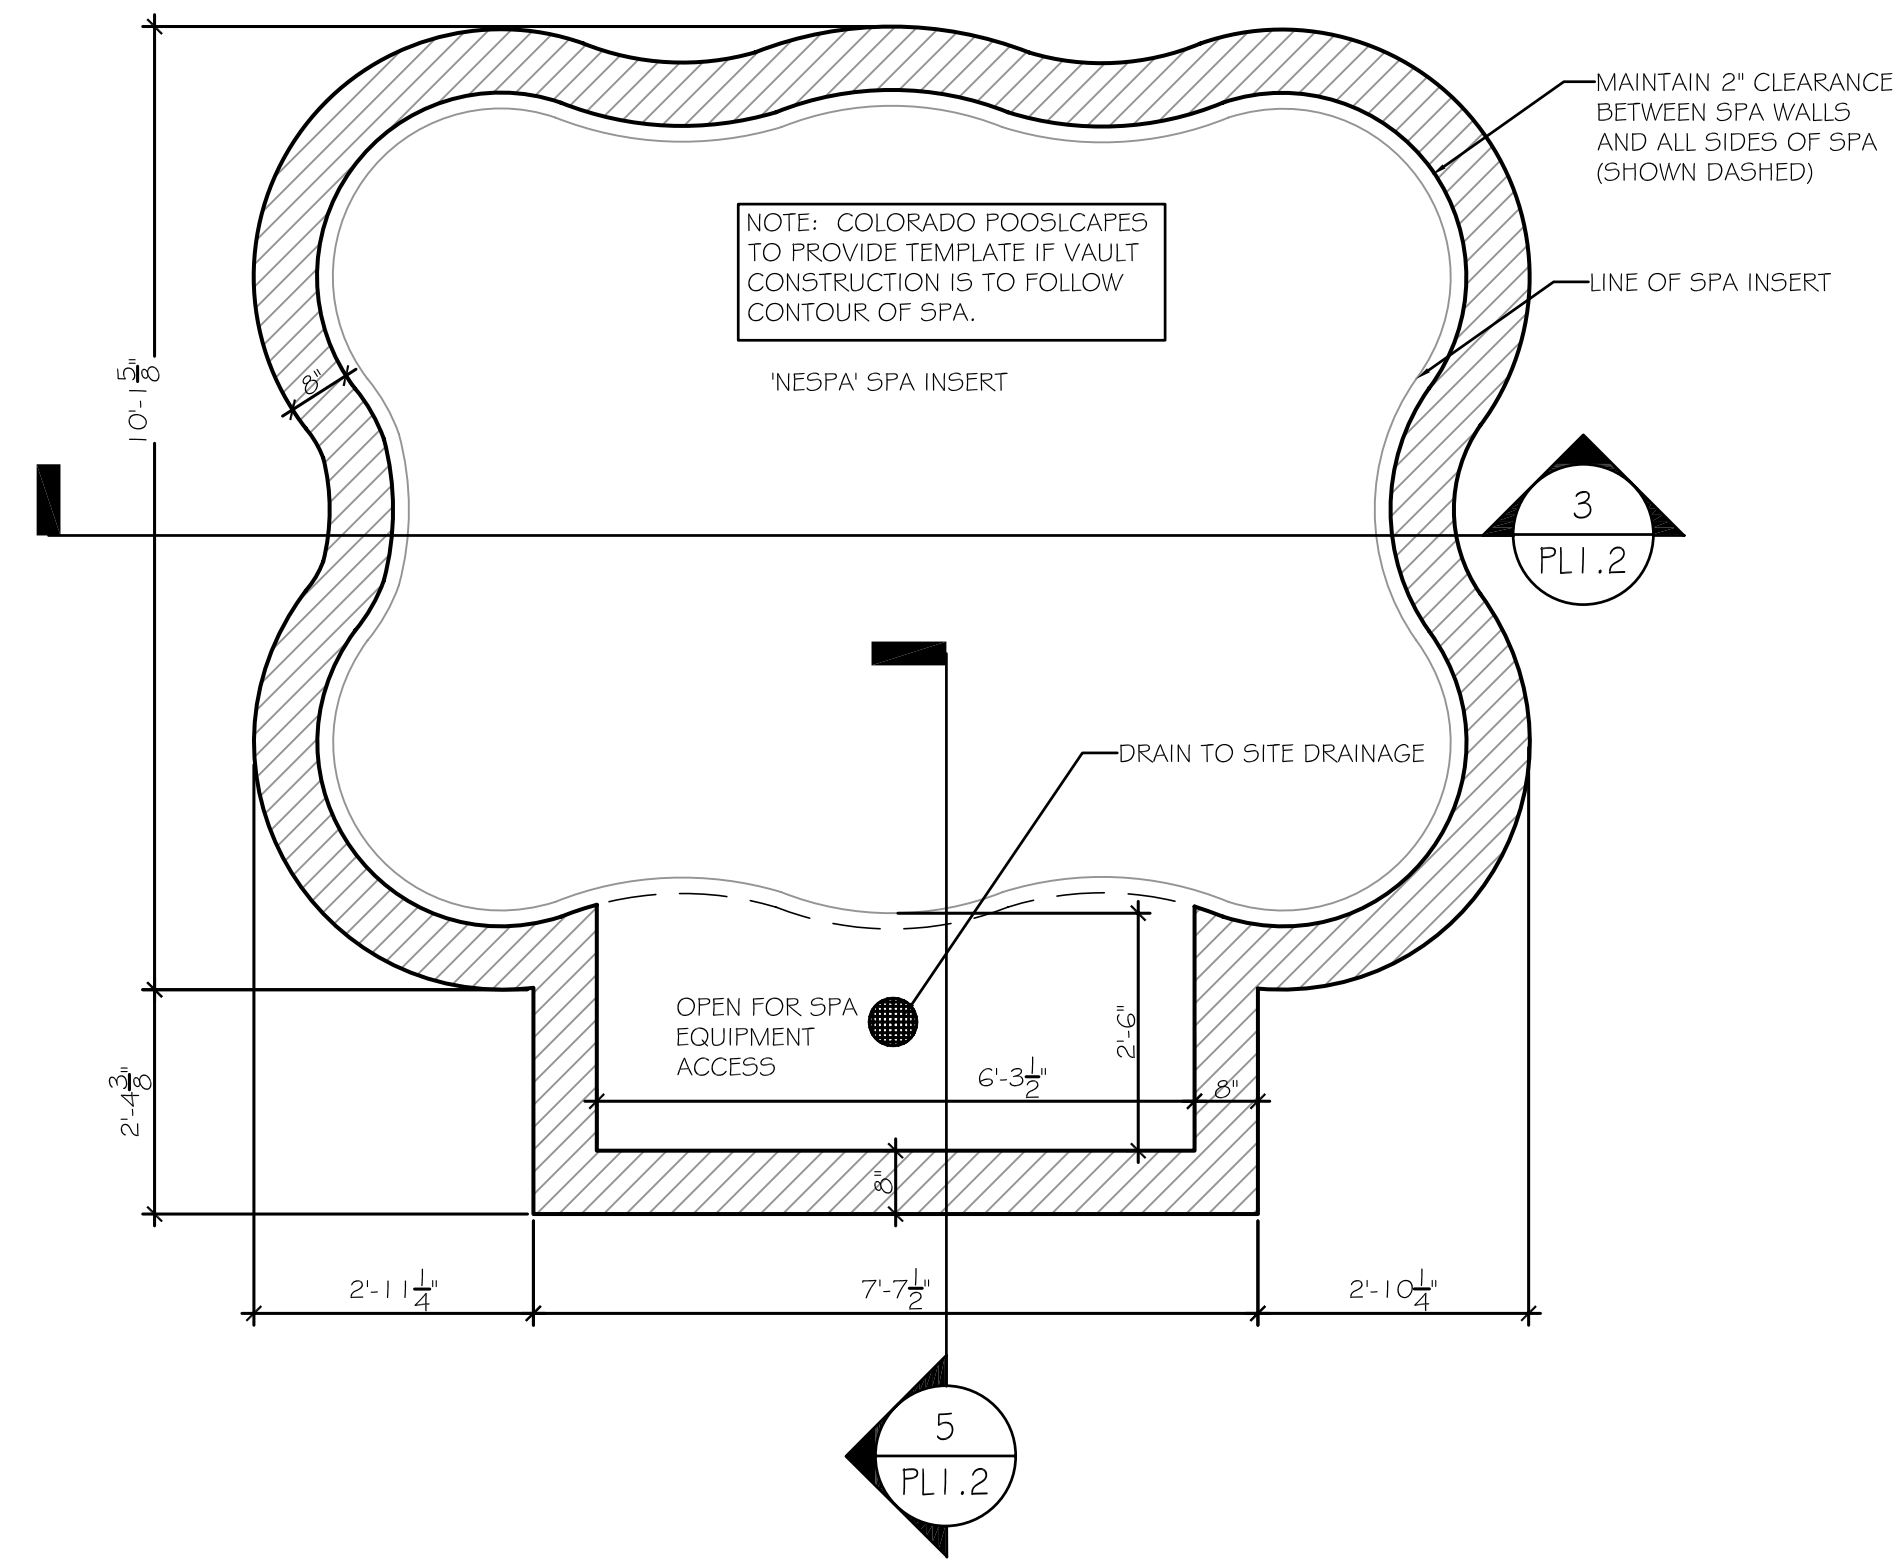


1 SPA WALL PLAN (CURVED WALL OPTION)
SCALE: 1/2" = 1'-0"

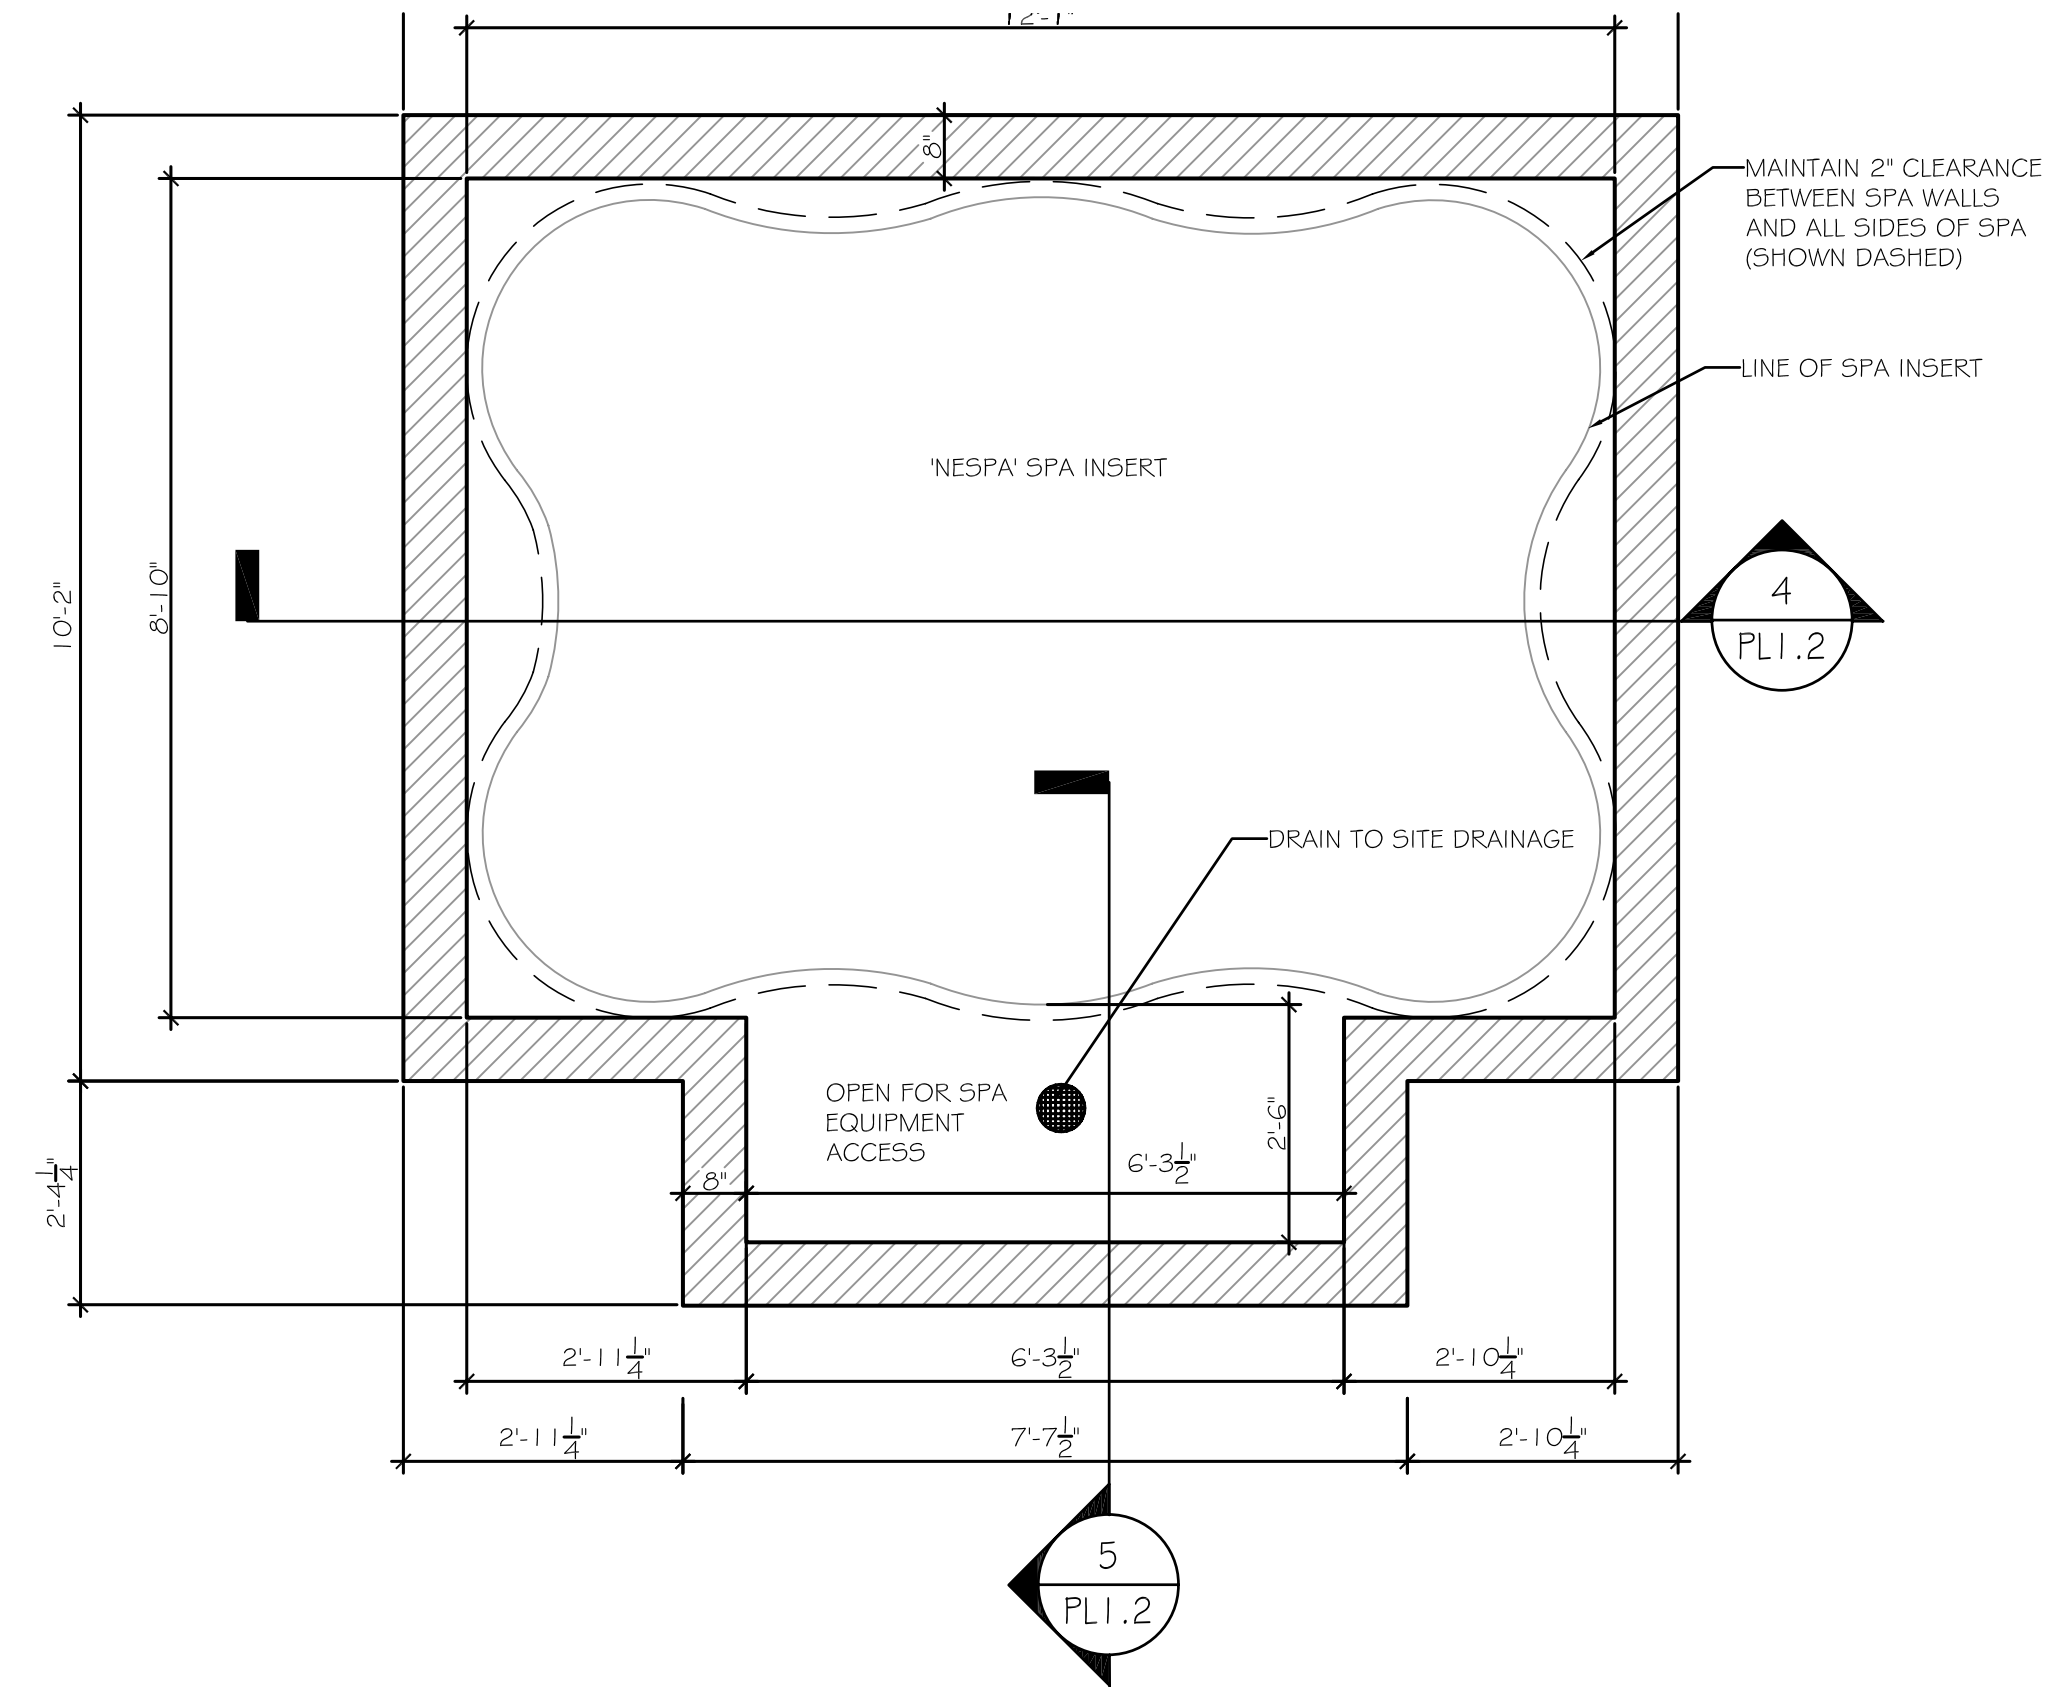


2 SPA WALL PLAN (STRAIGHT WALL OPTION)
SCALE: 1/2" = 1'-0"

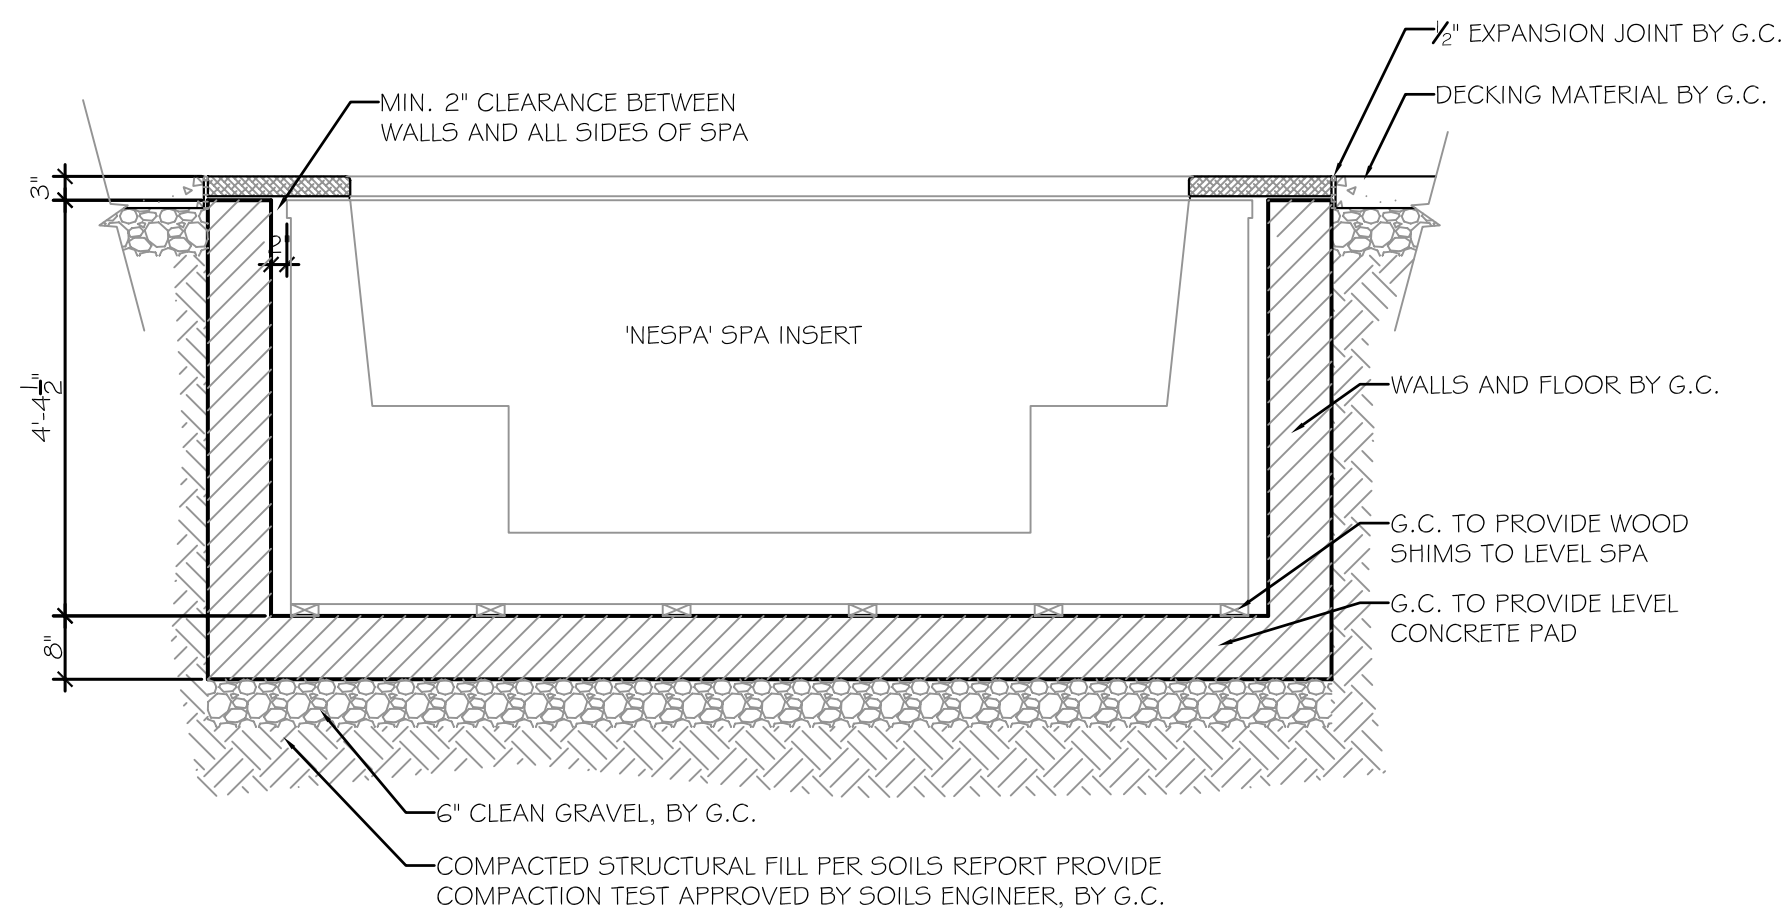

3 SPA WALL SECTION (CURVED WALL OPTION)
SCALE: 1/2" = 1'-0"

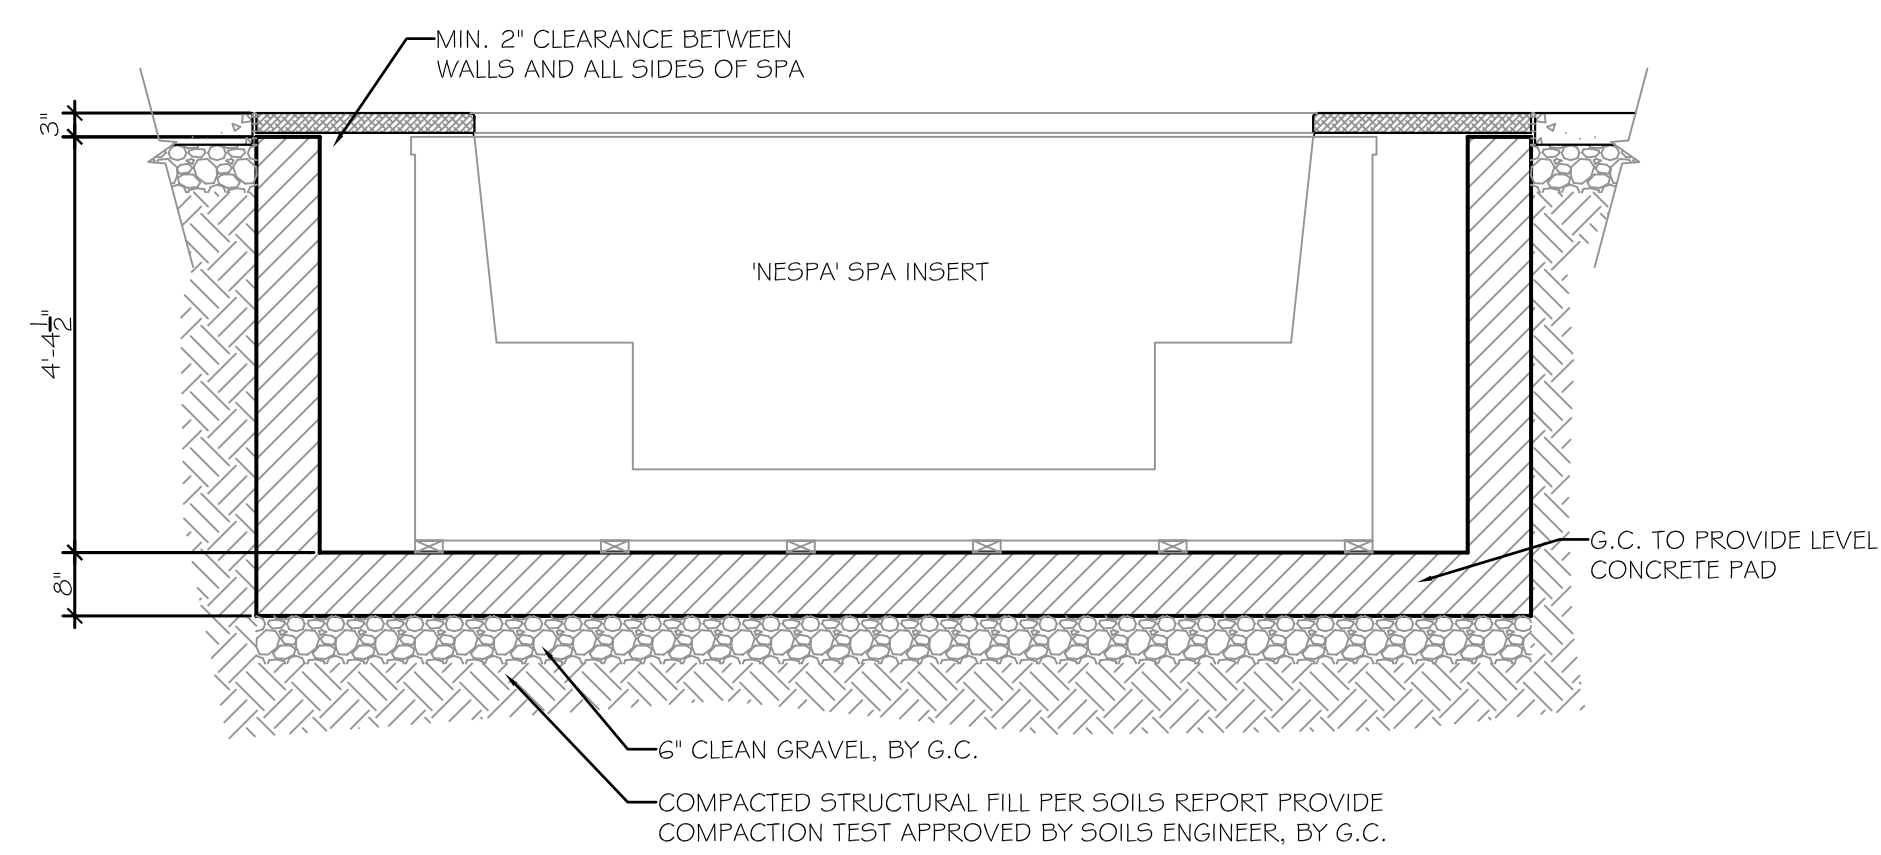

4 SPA WALL SECTION (STRAIGHT WALL OPTION)
SCALE: 1/2" = 1'-0"

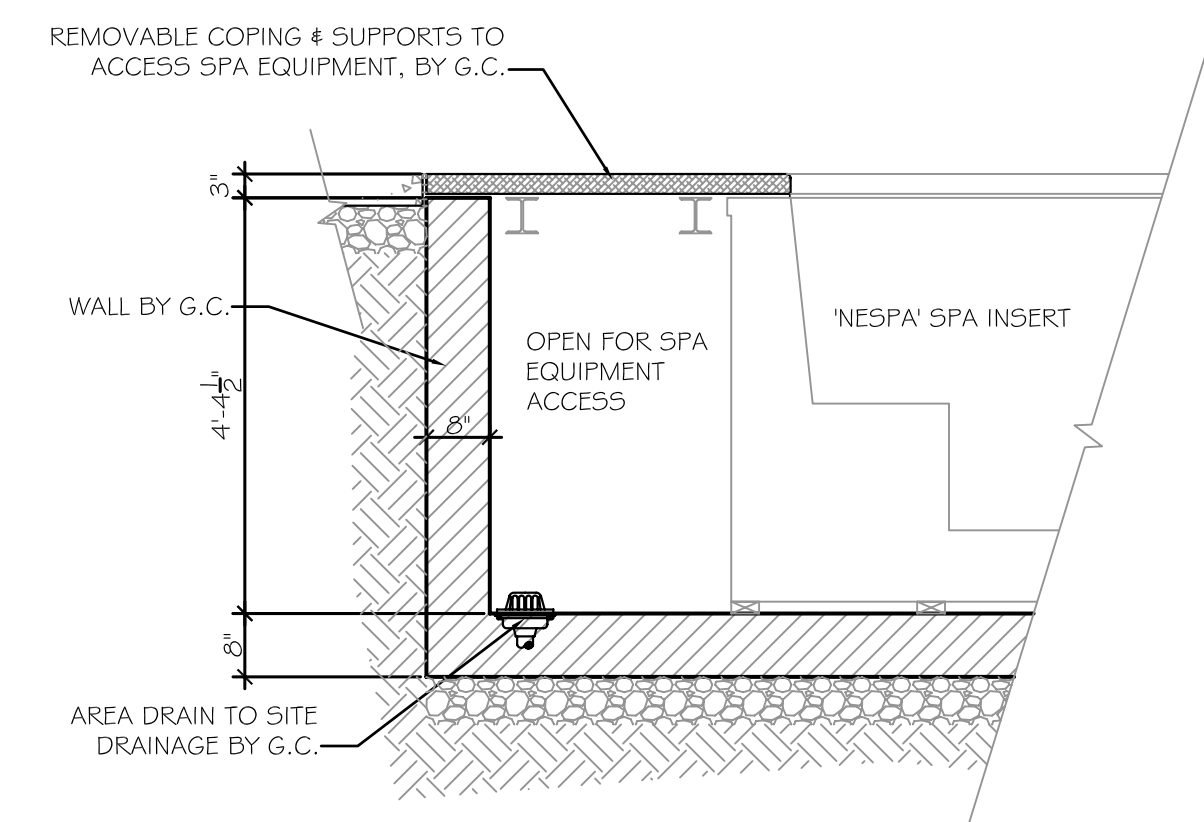

5 SPA WALL SECTION
SCALE: 1/2" = 1'-0"
