



SPA

SPECIFICATIONS	
SHELL WEIGHT:	3000 LBS.
WATER WEIGHT:	13969 LBS.
TOTAL SHELL & WATER WEIGHT:	16968.8 LBS.
WATER VOLUME:	224 Cu.Ft.
WATER GALLONS:	1676 GAL.
SURFACE AREA:	81.0 SQ. FT.
IAPMO#:	1138
FDA#:	2030305

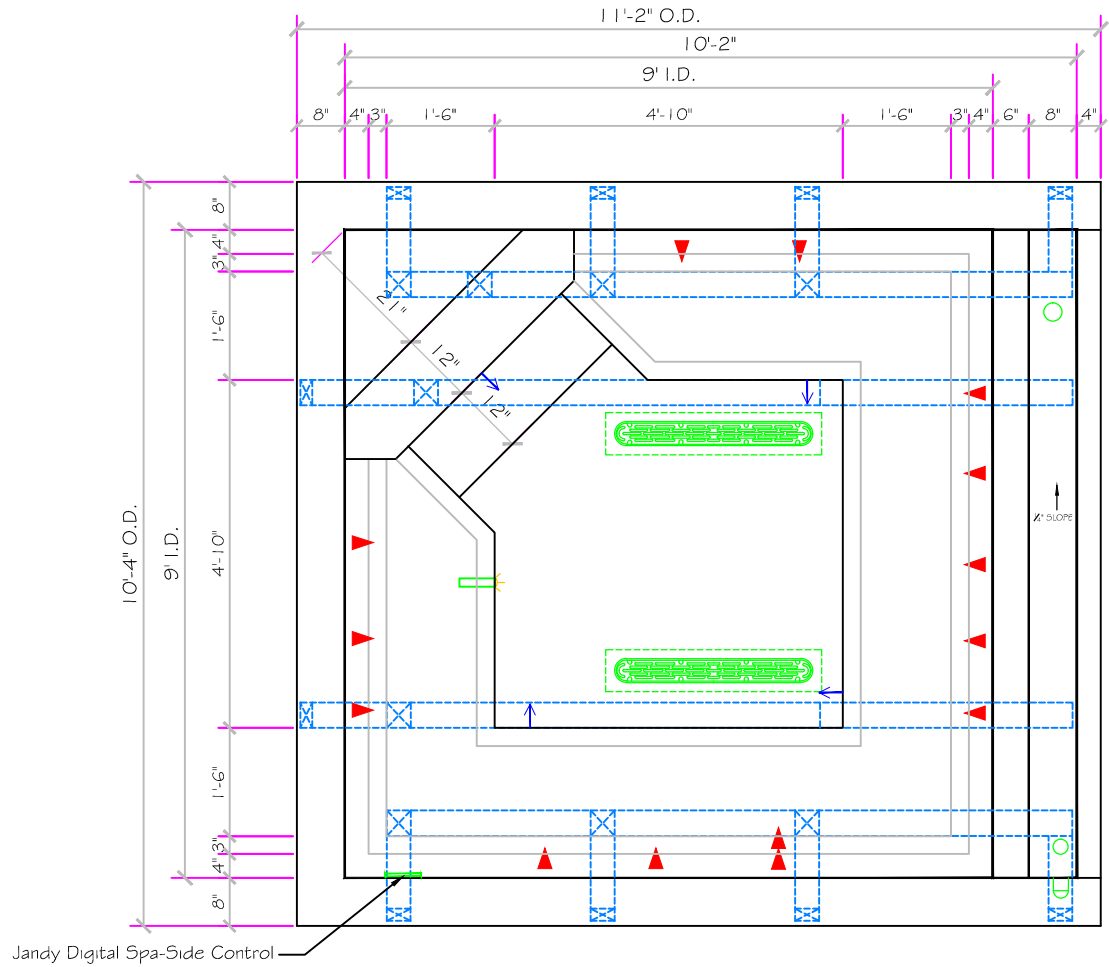

SURGE TANK

SPECIFICATIONS	
SHELL WEIGHT:	700 LBS.
WATER WEIGHT:	2507 LBS.
TOTAL SHELL & WATER WEIGHT:	3206.9 LBS.
WATER VOLUME:	40.2 Cu.Ft.
WATER GALLONS:	301 GAL.
SURFACE AREA:	27.4 SQ. FT.
IAPMO#:	1138
FDA#:	2030305

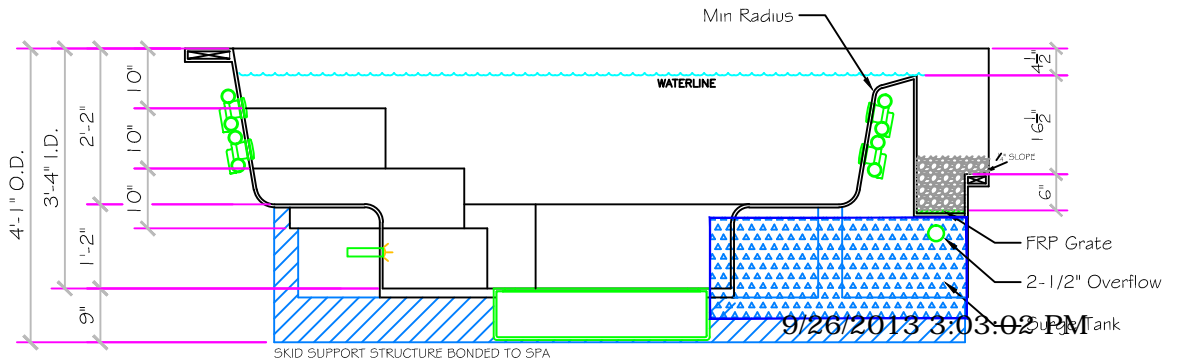

SUBMITTAL

ALL DIMENSIONS SUBJECT TO 1/4" TOLERANCES

These drawings, concepts, and details contained herein are the original proprietary designs of NESPA ENTERPRISES, developed over many years of experience in the industry and as such are protected by the copyright laws of the United States Government. Reproduction of any of the above without written permission to do so by NESPA ENTERPRISES, is illegal.


NESPA ENTERPRISES INC.
 2800 Richter Ave. Ste. C Oroville, CA 95966
 Office: (530) 534-9910 Fax: (530) 534-9915
 E-Mail: jim@tiledspas.com Web Site: www.tiledspas.com



If printing as a PDF:

Page Scaling: None

SCALE
 3/8" = 1'

 

DWG NAME

MALIBU SPURLOCK

DATE

9/25/2013

DWG TYPE

SD

SHEET


PAGE 1 OF 1

FIELD TILE:

TREND MOSAIC BLEND


33% EACH OF COLOR

#824, #171, AND #172

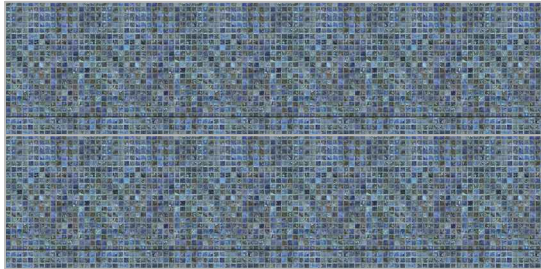

TRIM STONE:

BLUE STONE

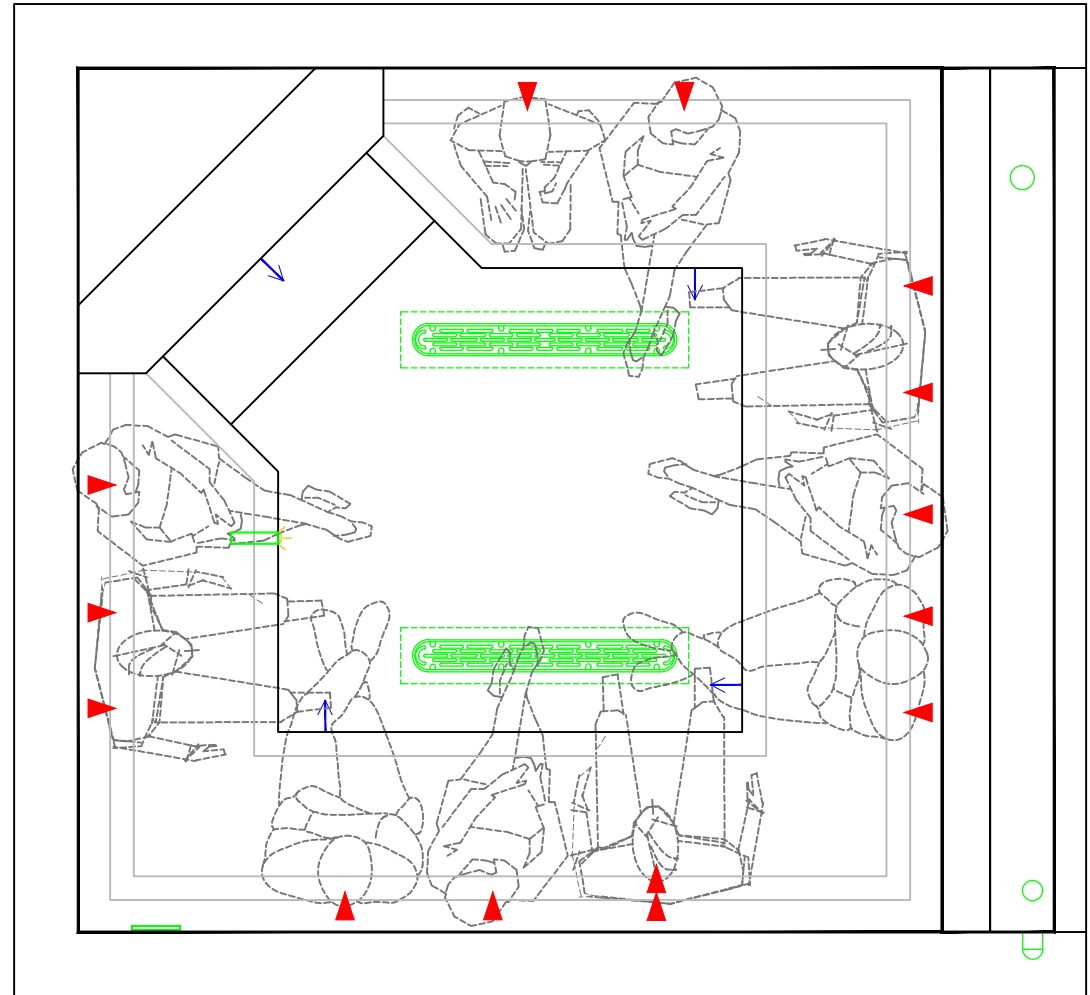

SUBMITTAL

9/26/2013 3:03:04 PM

ALL DIMENSIONS SUBJECT TO 1/4" TOLERANCES

These drawings, concepts, and details contained herein are the original proprietary designs of NESPA ENTERPRISES, developed over many years of experience in the industry and as such are protected by the copyright laws of the United States Government. Reproduction of any of the above without written permission to do so by NESPA ENTERPRISES, is illegal.

NESPA ENTERPRISES INC.

2800 Richter Ave. Ste. C Oroville, CA 95966

Office: (530) 534-9910

Fax: (530) 534-9915

E-Mail: jim@tiledspas.com Web Site: www.tiledspas.com




If printing as a PDF:

Page Scaling:

DWG NAME

MALIBU SPURLOCK

SCALE
1/2" = 1'

 


DATE
9/25/2013


DWG TYPE

Layout


SHEET
PAGE 2 OF 7

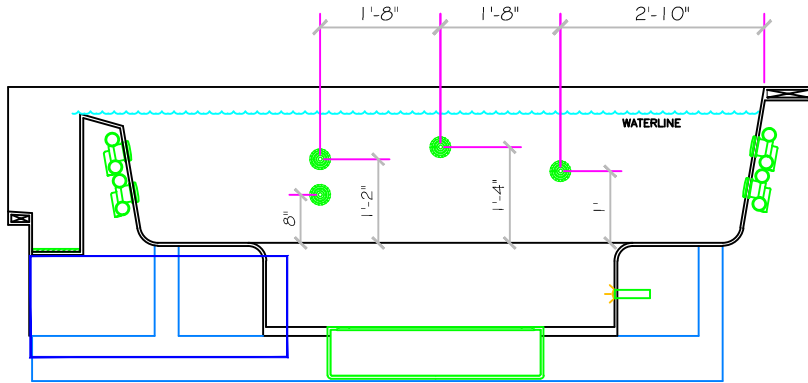


Left Elevation

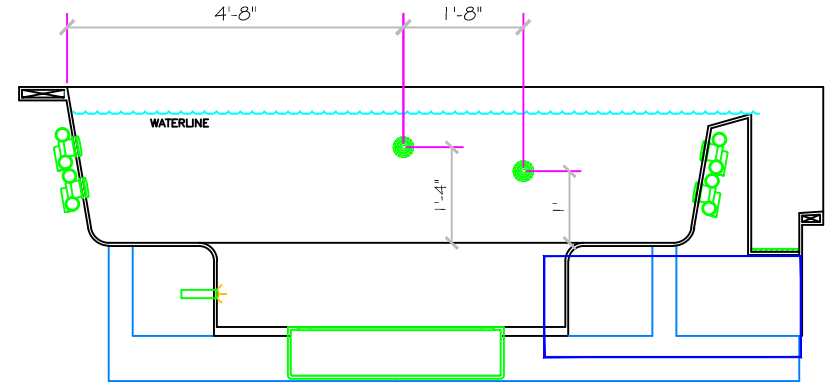

Right Elevation

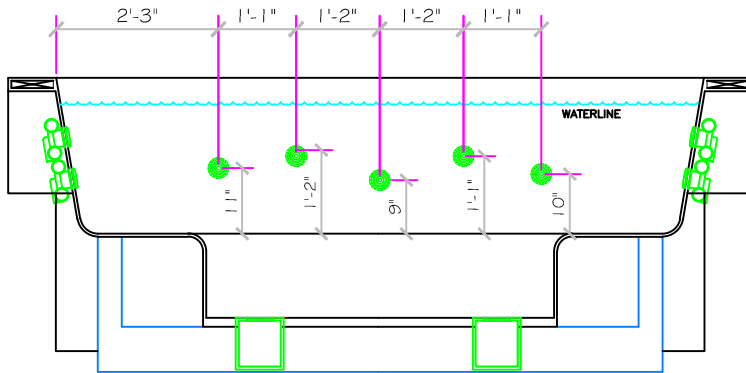

Front Elevation

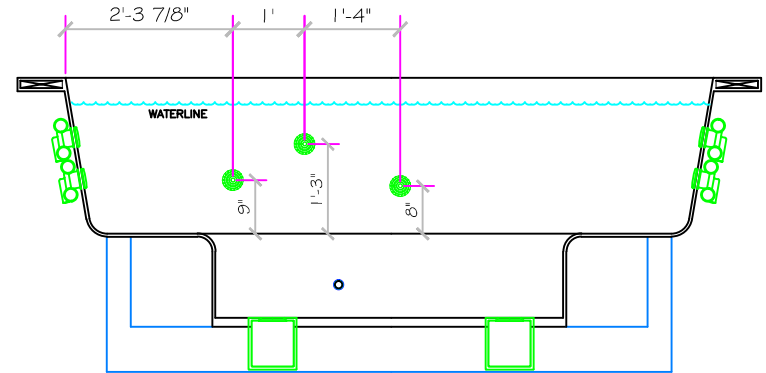

Rear Elevation

SUBMITTAL

9/26/2013 3:03:05 PM

ALL DIMENSIONS SUBJECT TO 1/4" TOLERANCES

These drawings, concepts, and details contained herein are the original proprietary designs of NESPA ENTERPRISES, developed over many years of experience in the industry and as such are protected by the copyright laws of the United States Government. Reproduction of any of the above without written permission to do so by NESPA ENTERPRISES, is illegal.

NESPA ENTERPRISES INC.

2800 Richter Ave. Ste. C Oroville, CA 95966

Office: (530) 534-9910

Fax: (530) 534-9915


E-Mail: jim@tiledspas.com Web Site: www.tiledspas.com



If printing as a PDF:

Page Scaling:

SCALE
3/8" = 1'

 

DWG NAME

MALIBU SPURLOCK

DATE


9/25/2013

DWG TYPE

Jet Detail

SHEET

PAGE 3 OF 7

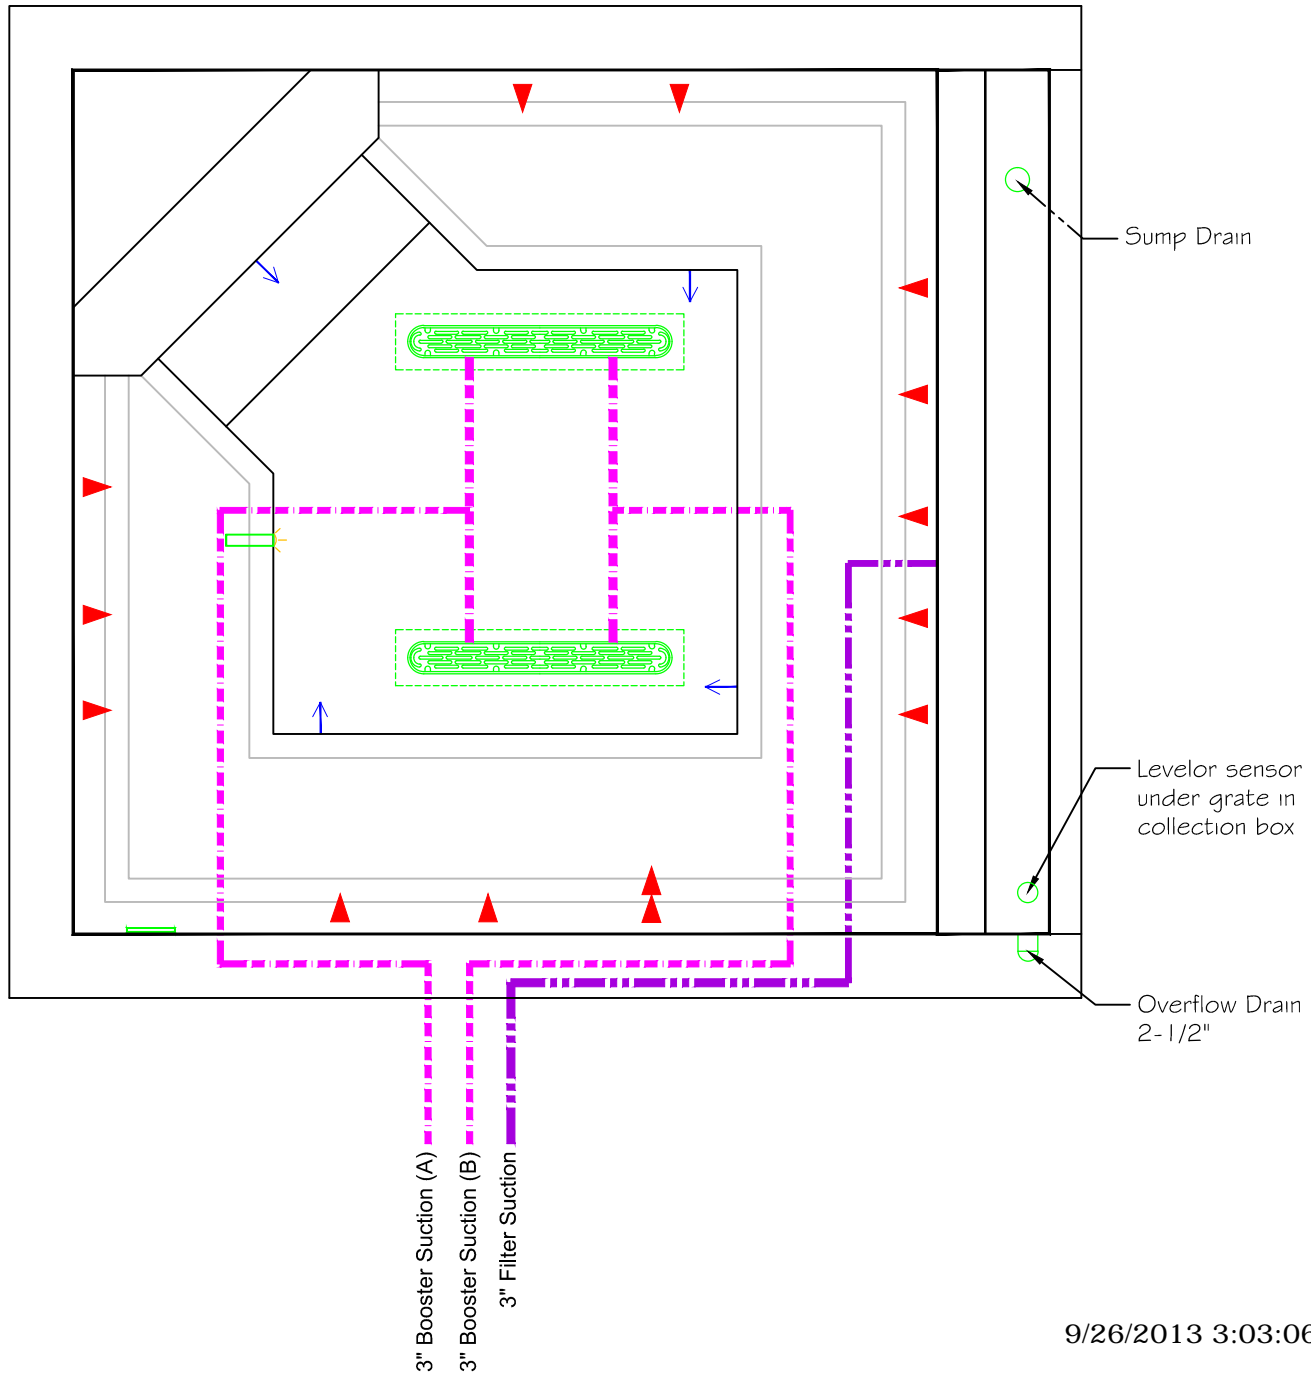

9/26/2013 3:03:06 PM

SUBMITTAL

ALL DIMENSIONS SUBJECT TO 1/4" TOLERANCES

These drawings, concepts, and details contained herein are the original proprietary designs of NESPA ENTERPRISES, developed over many years of experience in the industry and as such are protected by the copyright laws of the United States Government. Reproduction of any of the above without written permission to do so by NESPA ENTERPRISES, is illegal.

NESPA ENTERPRISES INC.

2800 Richter Ave. Ste. C Oroville, CA 95966

Office: (530) 534-9910

Fax: (530) 534-9915

E-Mail: jim@tiledspas.com Web Site: www.tiledspas.com



If printing as a PDF:


Page Scaling:

DWG NAME

MALIBU SPURLOCK

SCALE

1/2" = 1'

 

DATE


9/25/2013

DWG TYPE

Plumbing Suction

SHEET

PAGE 4 OF 7

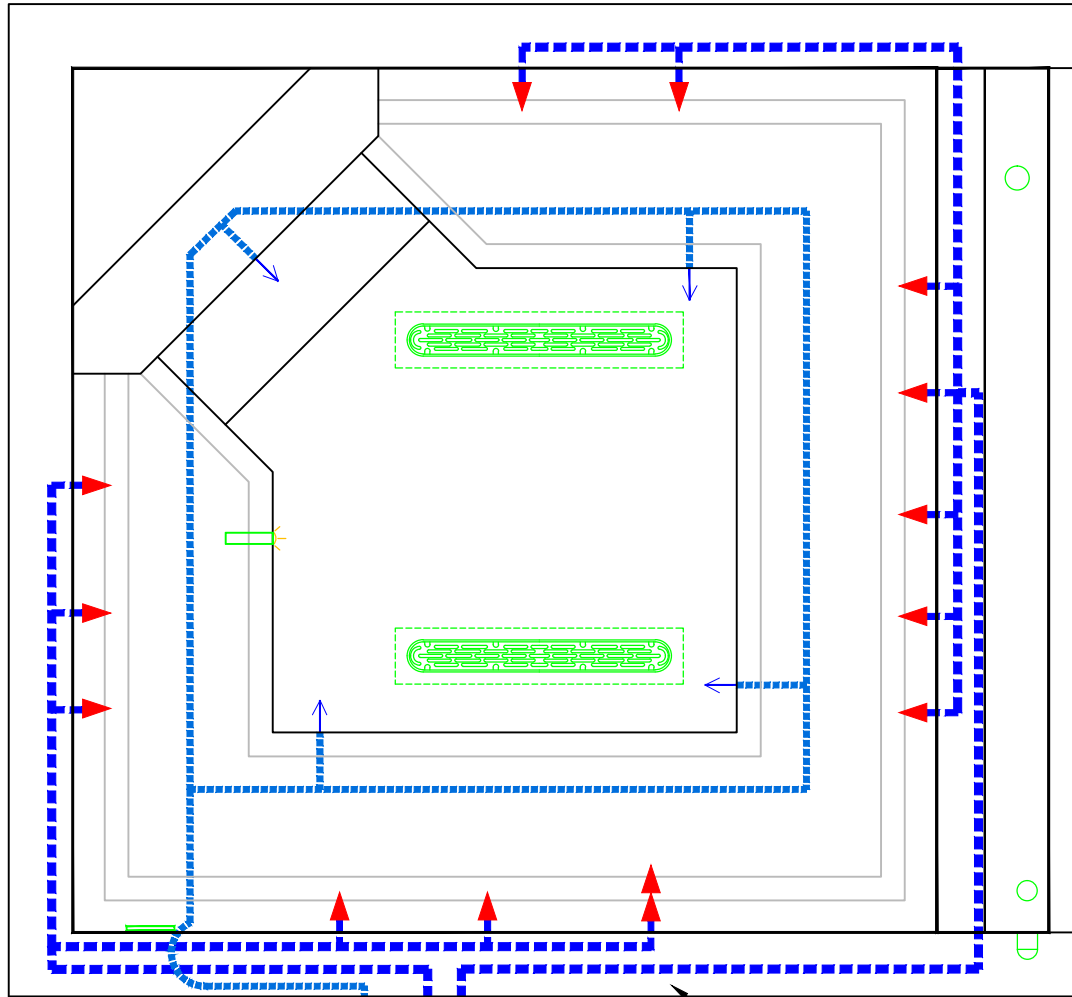

SUBMITTAL

9/26/2013 3:03:06 PM

ALL DIMENSIONS SUBJECT TO 1/4" TOLERANCES

These drawings, concepts, and details contained herein are the original proprietary designs of NESPA ENTERPRISES, developed over many years of experience in the industry and as such are protected by the copyright laws of the United States Government. Reproduction of any of the above without written permission to do so by NESPA ENTERPRISES, is illegal.


NESPA ENTERPRISES INC.
 2800 Richter Ave. Ste. C Oroville, CA 95966
 Office: (530) 534-9910 Fax: (530) 534-9915
 E-Mail: jim@tiledspas.com Web Site: www.tiledspas.com



If printing as a PDF:

Page Scaling:

SCALE
 1/2" = 1'


 


DWG TYPE
 Plumbing Return

DWG NAME
 MALIBU SPURLOCK

DATE
 9/25/2013

SHEET
 PAGE 5 OF 7

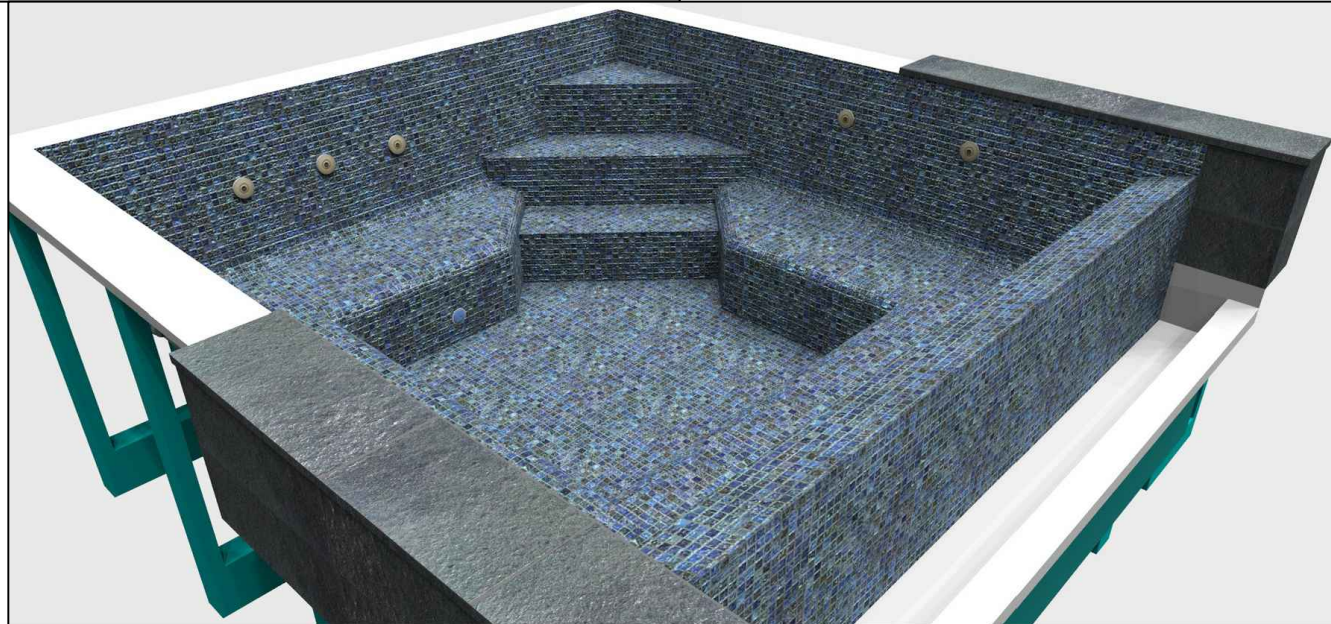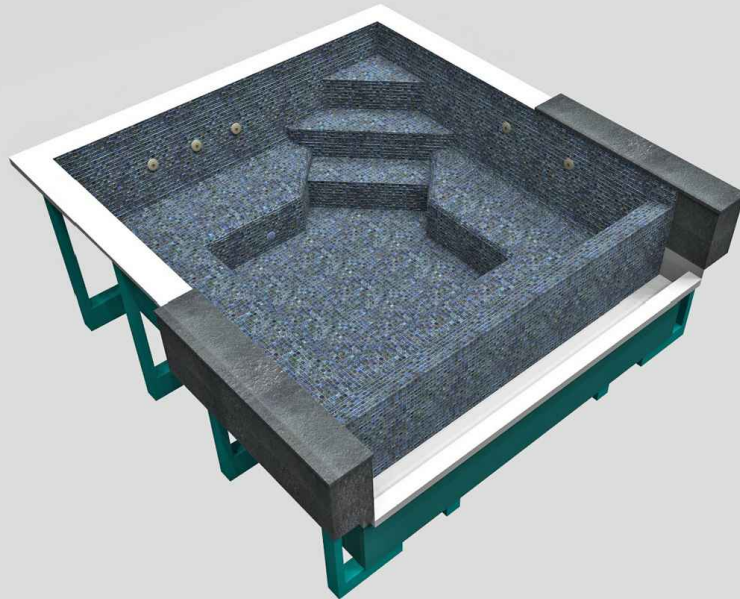

SUBMITTAL

9/26/2013 3:03:07 PM

ALL DIMENSIONS SUBJECT TO 1/4" TOLERANCES

These drawings, concepts, and details contained herein are the original proprietary designs of NESPA ENTERPRISES, developed over many years of experience in the industry and as such are protected by the copyright laws of the United States Government. Reproduction of any of the above without written permission to do so by NESPA ENTERPRISES, is illegal.

NESPA ENTERPRISES INC.

2800 Richter Ave. Ste. C Oroville, CA 95966

Office: (530) 534-9910

Fax: (530) 534-9915


E-Mail: jim@tiledspas.com Web Site: www.tiledspas.com



If printing as a PDF:

Page Scaling:

SCALE
N/A

 

DWG TYPE

Render

DWG NAME


MALIBU SPURLOCK

DATE

9/25/2013

SHEET

PAGE 6 OF 7

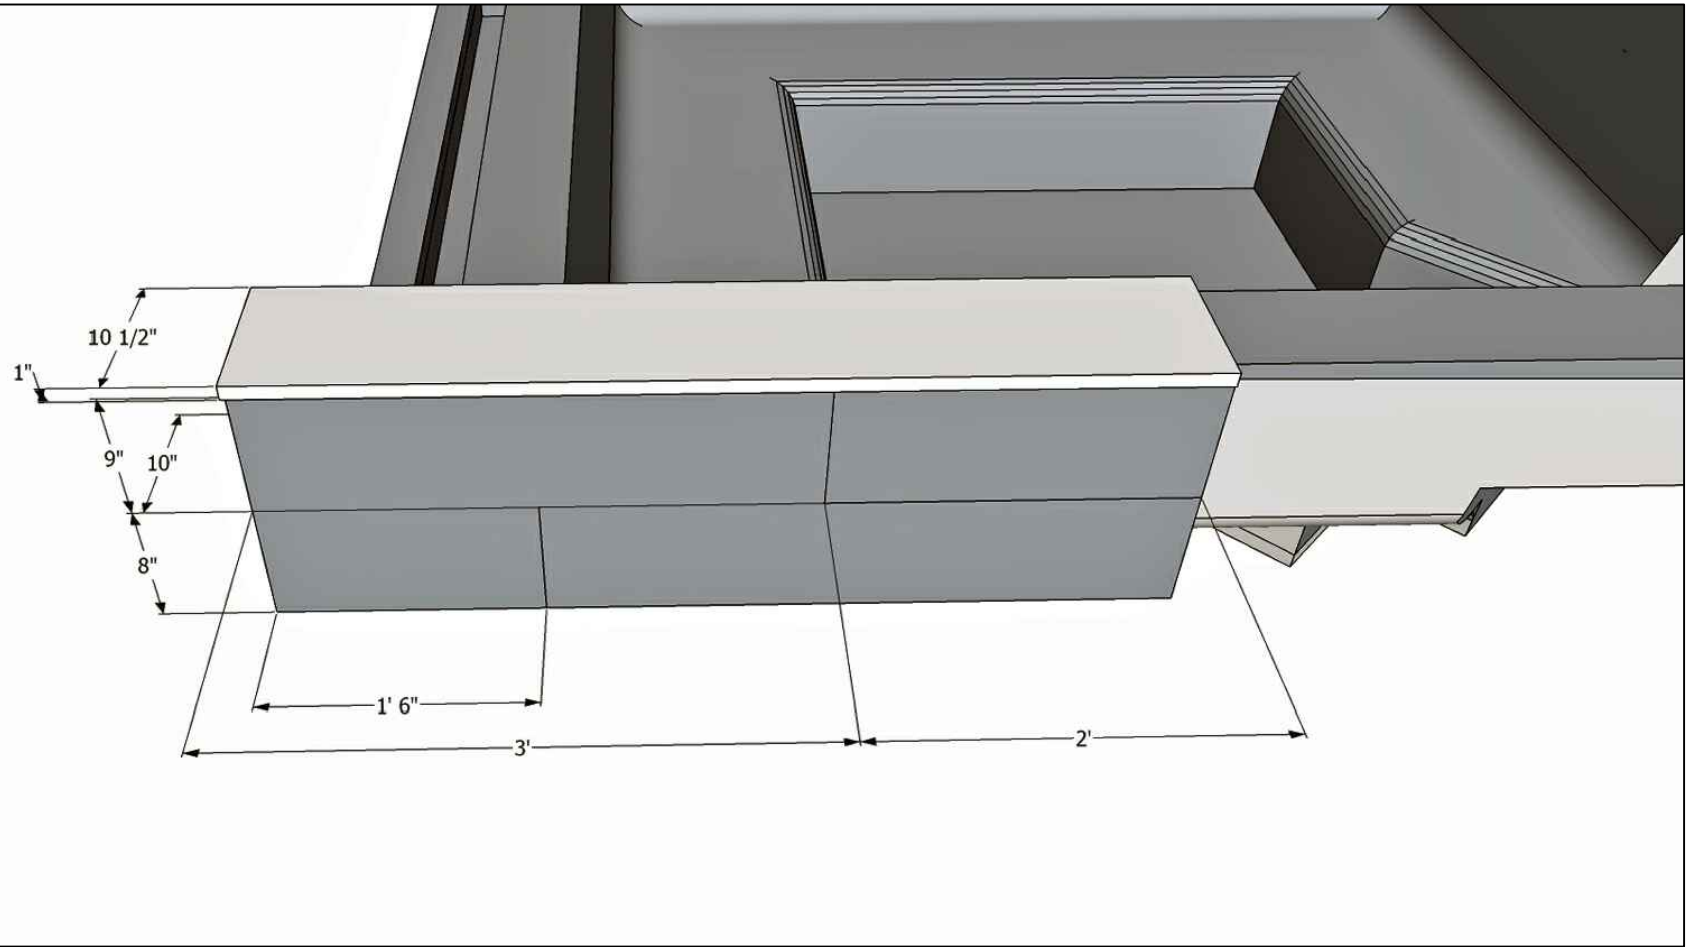

SUBMITTAL

9/26/2013 3:03:08 PM

ALL DIMENSIONS SUBJECT TO 1/4" TOLERANCES

These drawings, concepts, and details contained herein are the original proprietary designs of NESPA ENTERPRISES, developed over many years of experience in the industry and as such are protected by the copyright laws of the United States Government. Reproduction of any of the above without written permission to do so by NESPA ENTERPRISES, is illegal.


NESPA ENTERPRISES INC.
 2800 Richter Ave. Ste. C Oroville, CA 95966
 Office: (530) 534-9910 Fax: (530) 534-9915
 E-Mail: jim@tiledspas.com Web Site: www.tiledspas.com



If printing as a PDF:

Page Scaling:

SCALE
N/A

 

DWG TYPE
Stone Detail

DWG NAME
MALIBU SPURLOCK

DATE
9/25/2013

SHEET
PAGE 7 OF 7