

NESPA ENTERPRISES INC.

2800 Richter Ave. Suite E

Oroville, CA 95966

Office: (888) 479-4677 Fax: (530) 534-9915

E-Mail: nespa@pacbell.net www.tiledspas.com

CUSTOM

SPA DETAIL


ALL DIMENSIONS SUBJECT TO 1/4" TOLERANCES

SCALE: 1/2" = 1'-0"

DATE: 6/11/02

JOB : BUCKLEY

DRW #: BUC-SD3

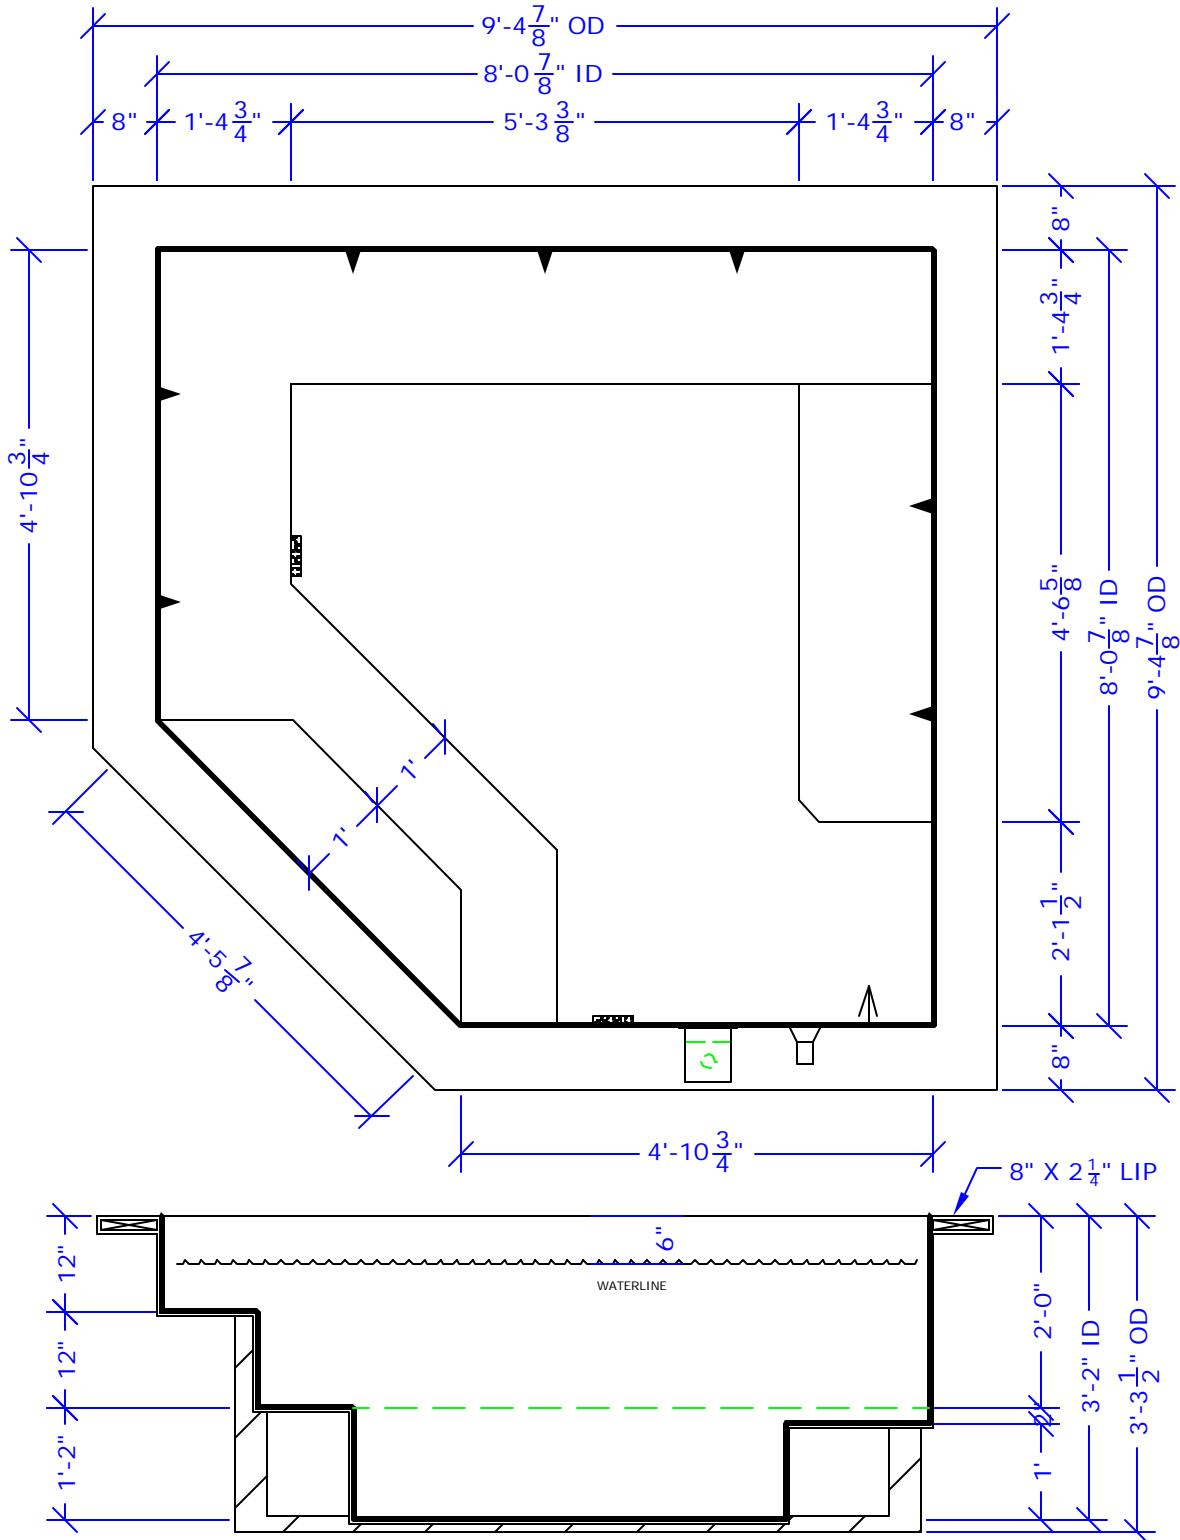

NESPA ENTERPRISES INC.

2800 Richter Ave. Suite E

Oroville, CA 95966

Office: (888) 479-4677 Fax: (530) 534-9915

E-Mail: nespa@pacbell.net www.tiledspas.com

CUSTOM

TILE LAYOUT

SCALE: 1/2" = 1'-0"

DATE: 4/22/02

JOB : BUCKLEY

DRW #: BUC-TL1

ALL DIMENSIONS SUBJECT TO 1/4" TOLERANCES



4"X4" SKY
WEATHERED CLADDING

4"X4" WATER
WEATHERED CLADDING

4"X4" SKY
RIVERWASHED CLADDING

4"X4" SKY
RIVERWASHED CLADDING

4"X4" WATER
WEATHERED CLADDING

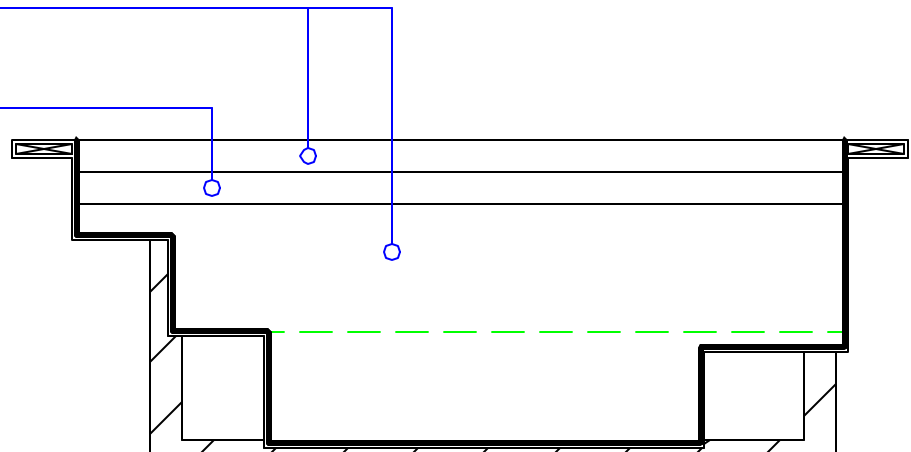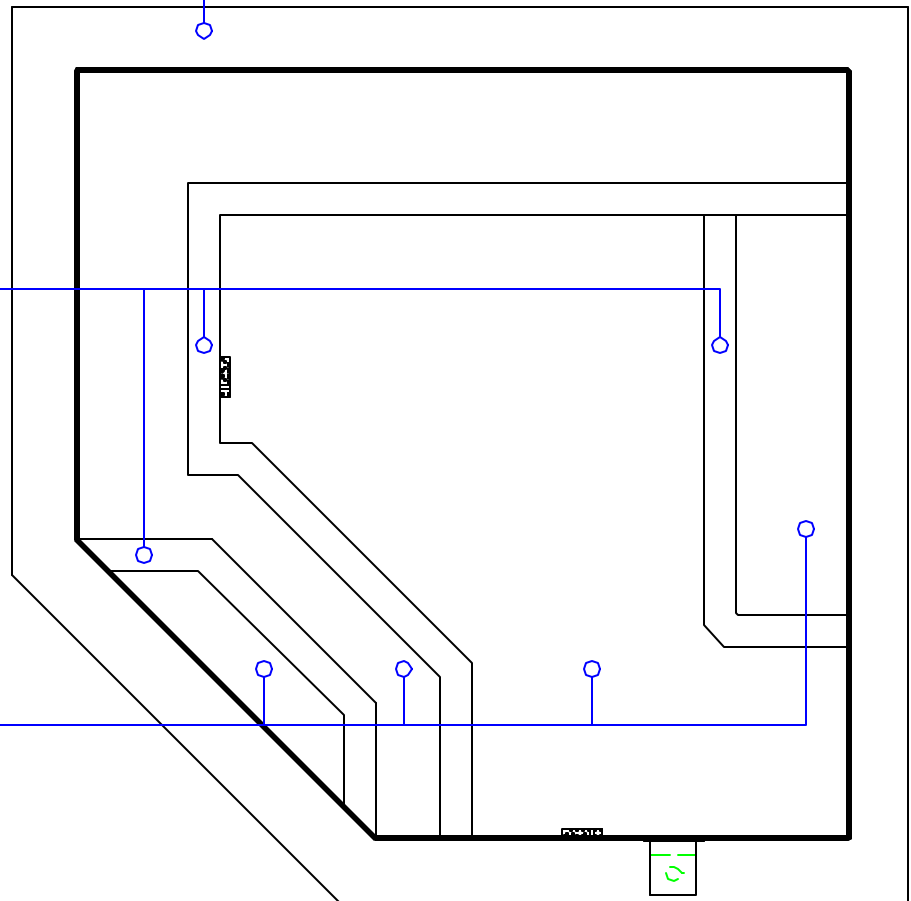

NESPA ENTERPRISES INC.

2800 Richter Ave. Suite E

Oroville, CA 95966

Office: (888) 479-4677 Fax: (530) 534-9915

E-Mail: nespa@pacbell.net www.tiledspas.com

CUSTOM

JET LOCATION



ALL DIMENSIONS SUBJECT TO 1/4" TOLERANCES

SCALE: 1/2" = 1'-0"

DATE: 4/22/02

JOB : BUCKLEY

DRW #: BUC-JL1

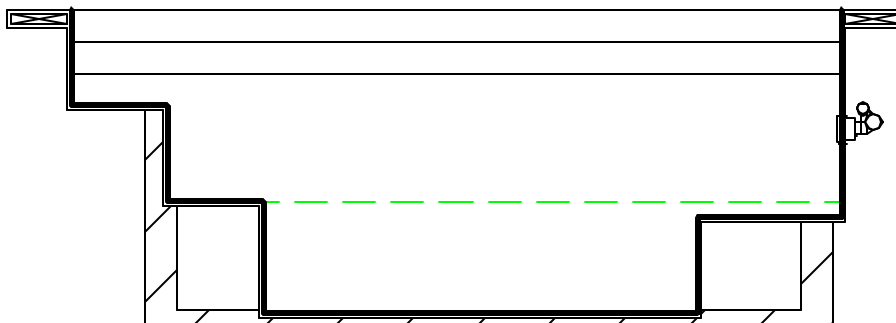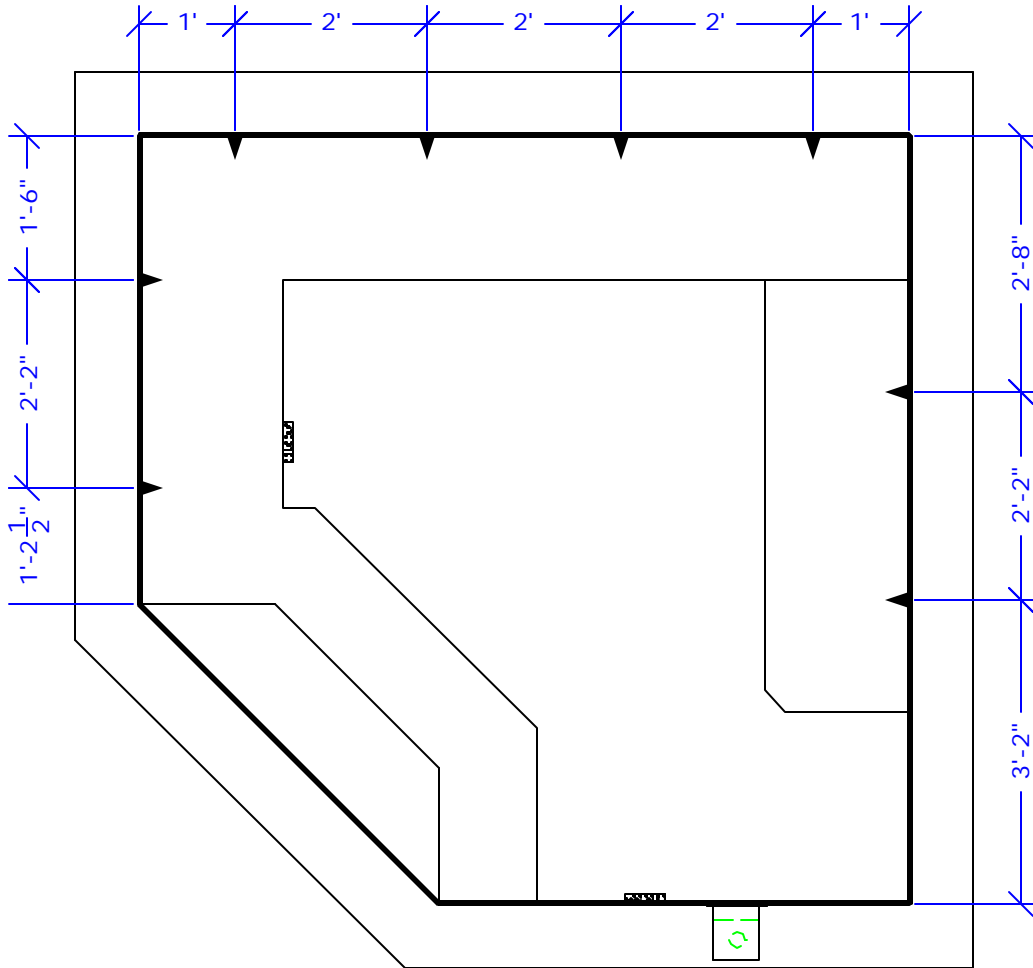

NESPA ENTERPRISES INC.

2800 Richter Ave. Suite E

Oroville, CA 95966

Office: (888) 479-4677 Fax: (530) 534-9915

E-Mail: nespa@pacbell.net www.tiledspas.com

CUSTOM

PLUMBING DETAIL

ALL DIMENSIONS SUBJECT TO 1/4" TOLERANCES

SCALE: 1/2" = 1'-0"

DATE: 4/22/02

JOB : BUCKLEY

DRW #: BUC-PD1

