


SPECIFICATIONS	
SHELL WEIGHT:	2800 LBS.
WATER WEIGHT:	9853 LBS.
TOTAL SHELL & WATER WEIGHT:	12653 LBS.
WATER VOLUME:	200 Cu.Ft.
MAX WATER GAL:	1496 GAL.
SURFACE AREA:	78.5 SQ. FT.
IAPMO#:	1138
FDA#:	2030305

SKID SUPPORT STRUCTURE* BONDED TO SPA

 

*SKIDS SUPPLIED
BY NESPA

LIGHT NICHE



SPA BRIGHT, 120 V,
100 WATT, 50' CORD,
U.L. APPROVED

MAIN DRAIN



AquaStar 32CDFLFR, 32" Channel Drain,
Approved Max Flow Rate: Floor = 236 GPM
@ 3.4 fps Wall = 136 GPM @ 1.9 fps
V.G.B Approved Safety Drain

SIDEWALL SUCTION



6" Round Hockey Puck
Aquapro 6HPHxxxx
Sumpluss Suction Outlet
Floor/Wall 224 GPM @ 6.3fps
Complies w/ ANSI Code
ASME A112.19.8-2007 & VGB 2008

SKIMMER



FRONT ACCESS
SKIMMER, NSF
APPROVED

JET

HYDRO INLETS

1-1/2" WATER - 1-1/2" AIR
HYDROAIR #10-5100
COMPLIES W/ ANSI CODE ASME A112.19.8-07
UL APPROVED

RETURN

INLET FITTINGS

1-1/2" WALL TYPE W/ EYEBALL
HYDROAIR #10-3500
COMPLIES W/ ANSI CODE ASME A112.19.8-07
UL APPROVED



FILL

INLET FITTINGS

1-1/2" WALL TYPE W/ EYEBALL
HYDROAIR #10-3500
COMPLIES W/ ANSI CODE ASME A112.19.8-07
UL APPROVED

10' ROUND

ALL TILED SPA - Fits 10-11 Adults

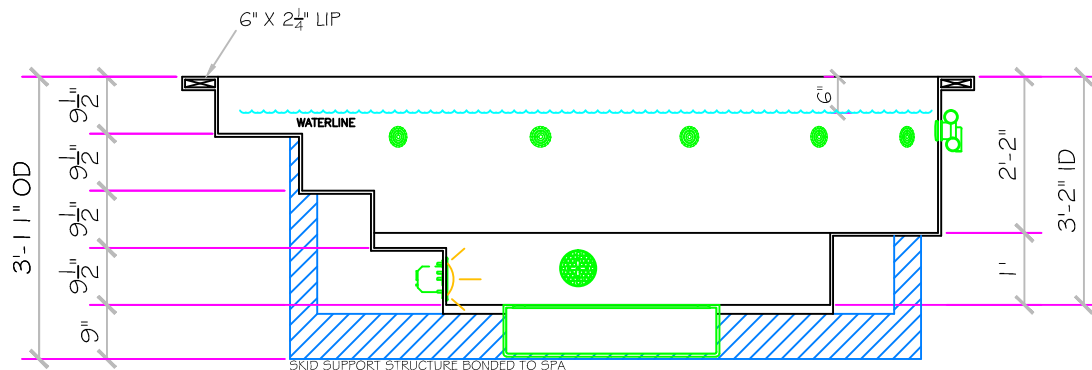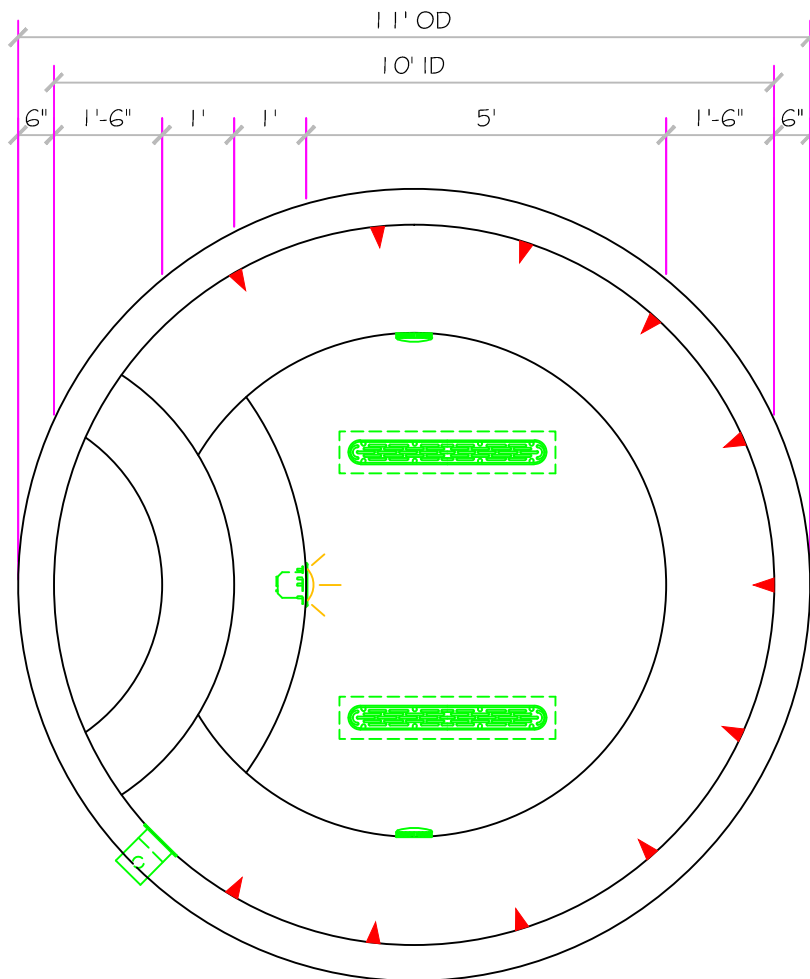

All drawing dimensions supplied by **NESPA ENTERPRISES INC.** are for reference only. All CAD files were created using AutoCAD file (*.dwg.) and were provided as a service to our customers using AutoCAD. Errors sometimes occur during this process and with software incompatibility upon opening a file. **NESPA ENTERPRISES INC.** and/or any authorized distributor of our products will not be held responsible for problems arising from files which have been converted and does not warrant the documents against deficiencies or typographical errors of any kind. We recommend that all measurements are verified with actual physical product before any custom fabrication in the field occurs.

NESPA ENTERPRISES INC.

2800 Richter Ave. Suite C Oroville, CA 95966


Office: (530) 534-9910

Fax: (530) 534-9915

E-Mail: jim@tiledspas.com Web Site: www.tiledspas.com

SCALE

3/8" = 1'

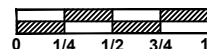

DWG TYPE

SD

DWG NAME

RESIDENTIAL MODELS 2012

DATE

8/12/2012

SHEET

PAGE 1 OF 1