



SPECIFICATIONS	
DRY WEIGHT:	2900 LBS.
TOTAL WEIGHT:	16994 LBS.
WATER VOLUME:	1690 GAL.
WEIGHT:	226 Cu.Ft.
SURFACE AREA:	14094 LBS.
IAPMO#:	88 SQ. FT.
FDA#:	1138
	2030305

<b>SKID SUPPORT STRUCTURE* BONDED TO SPA</b>	
	*SKIDS SUPPLIED BY NESPA
<b>LIGHT NICHE</b>	
	PAL, 2000 LV LIGHT, 12 VOLT 50 WATT, U.L. APPROVED
<b>SKIMMER</b>	
	FRONT ACCESS SKIMMER, NSF APPROVED
<b>MAIN DRAIN</b>	
	AguaStar 32CDFLR, 32" Channel Drain, Approved Max. Flow Rate/Floor = 238 GPM @ 3.4 fpm, Wall = 136 GPM @ 1.9 fpm, V.G.B. Approved Safety Drain
<b>JET</b>	
	HYDRO INLETS 1-1/2" WATER - 1-1/2" AIR HYDROAIR #10-5100 COMPLIES W/ ANSI CODE ASME A112.19.8-07 UL APPROVED
<b>RETURN</b>	
	INLET FITTINGS 1-1/2" WALL TYPE W/EYEBALL HYDROAIR #10-3500 COMPLIES W/ ANSI CODE ASME A112.19.8-07 UL APPROVED
<b>FILL</b>	
	INLET FITTINGS 1-1/2" WALL TYPE W/EYEBALL HYDROAIR #10-3500 COMPLIES W/ ANSI CODE ASME A112.19.8-07 UL APPROVED

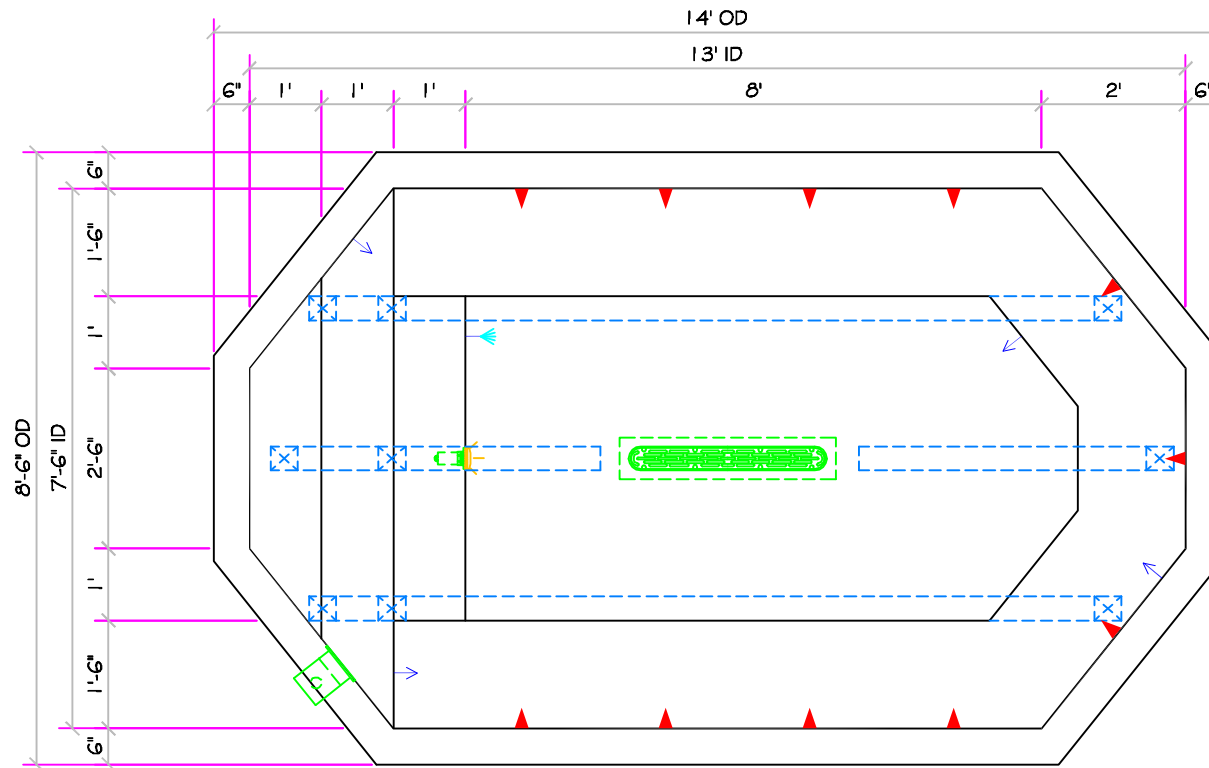

**13' MIRAGE**  
ALL TILED SPA - Fits 8 Adults

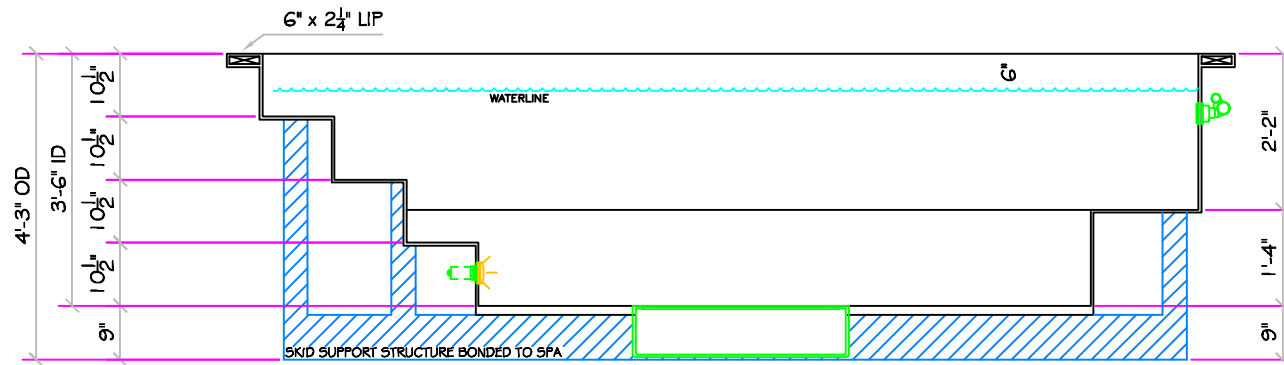

**\* Complies with V.G.B. Pool and Spa Safety Act**

\*ALL DIMENSIONS SUBJECT TO 1/4" TOLERANCES\*

Apr 22, 2009 - 3:14pm

These drawings, concepts, and details contained herein are the original proprietary designs of NESPA ENTERPRISES, developed over many years of experience in the pool and spa industry and as such are protected by the copyright laws of the United States Government. Reproduction of any of the above without written permission to do so by NESPA ENTERPRISES, is illegal.

**NESPA ENTERPRISES INC.**  
2800 Richter Ave. Ste. C Oroville, CA 95966  
Office: (530) 534-9910 Fax: (530) 534-9915  
E-Mail: [sales@tiledspas.com](mailto:sales@tiledspas.com) Web Site: [www.tiledspas.com](http://www.tiledspas.com)



SIZE	DWG NAME	DWG TYPE
A	NESPA_RESIDENTIAL_MODELS	SD1
SCALE 3/8" = 1'	DATE 4/22/2009	SHEET PAGE 1 OF 1