


17' MIRAGE

ALL TILED SPA - Fits 11 Adults

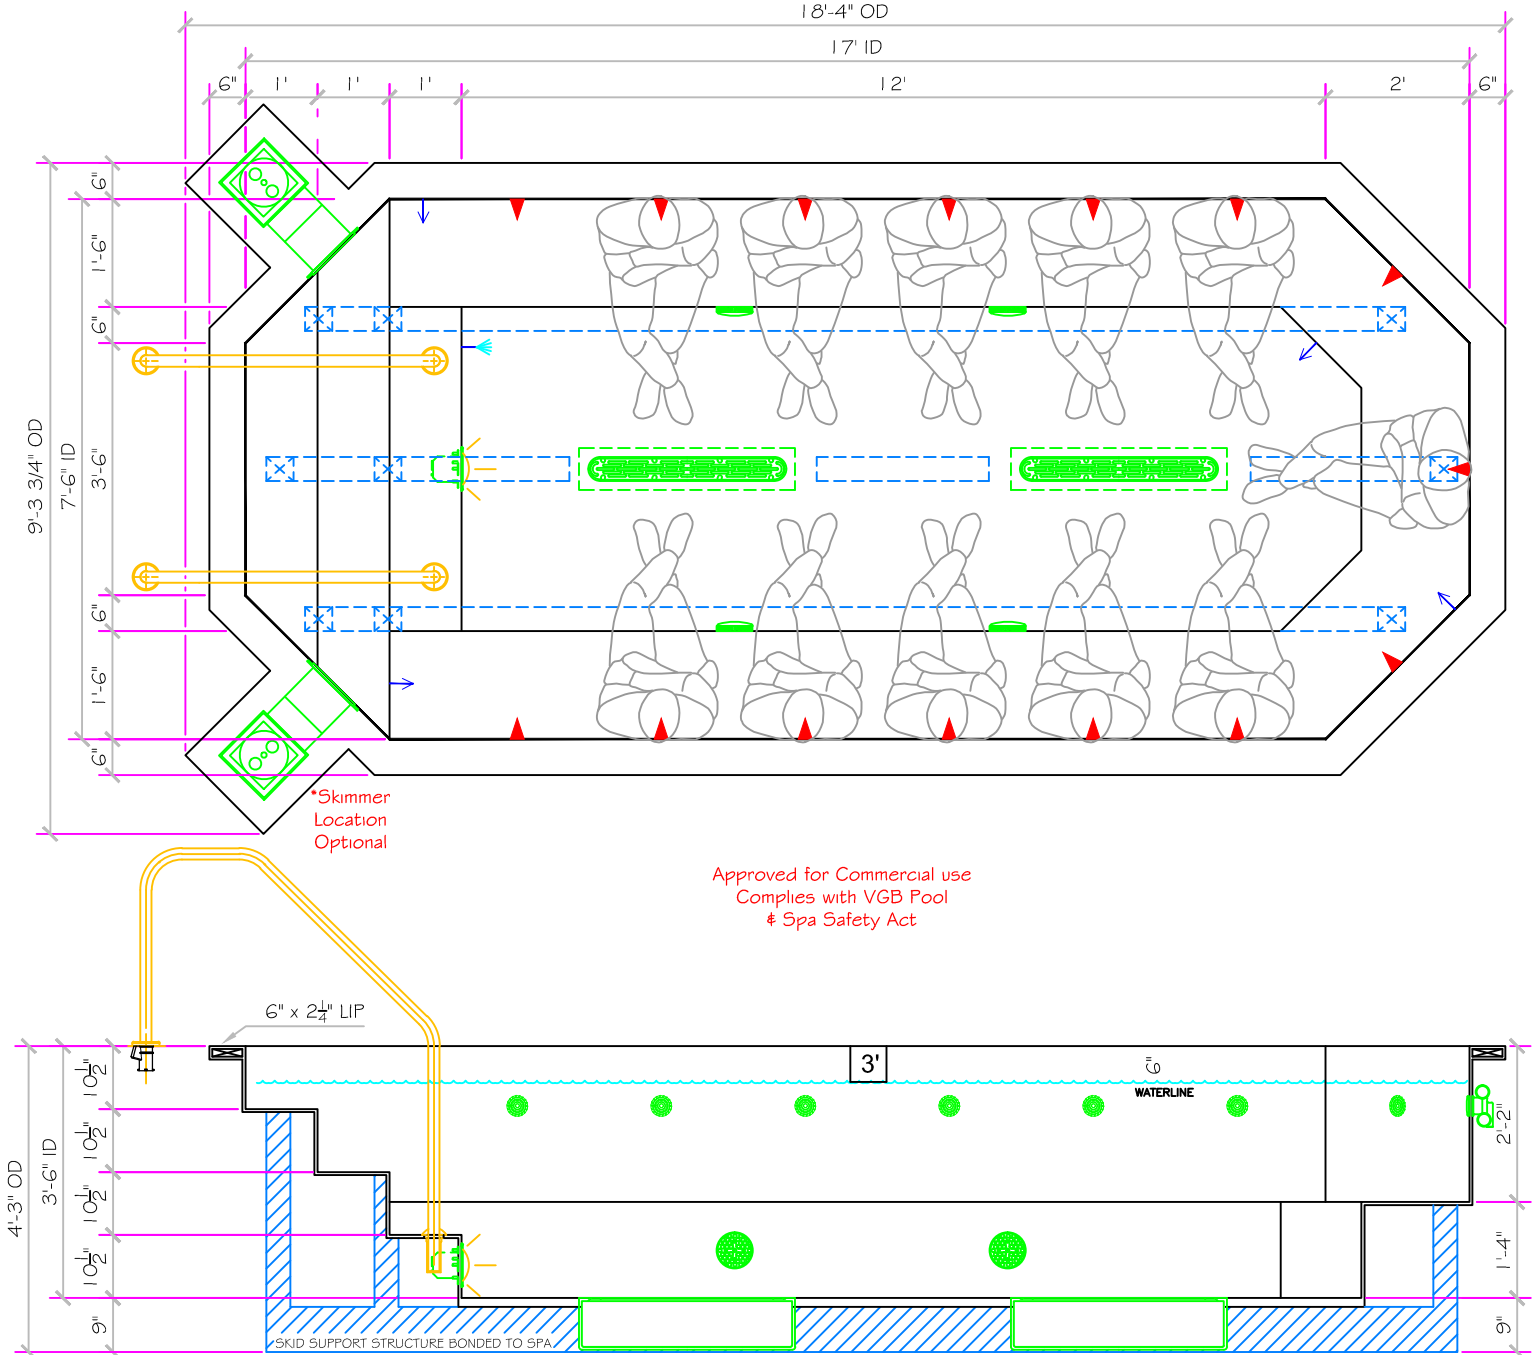

*Skimmer Location Optional

Approved for Commercial use
Complies with VGB Pool & Spa Safety Act

SPECIFICATIONS	
SHELL WEIGHT	3400 LBS.
WATER WEIGHT	15815 LBS.
TOTAL SHELL & WATER WEIGHT	19214.7 LBS.
WATER VOLUME	317 Cu.Ft.
MAX WATER GAL.	2371 GAL.
SURFACE AREA	119.5 SQ. FT.
IAPMO#	1138
FDA#	2030305

SKID SUPPORT STRUCTURE* BONDED TO SPA

*SKIDS SUPPLIED BY NESPA

LIGHT NICHE

SPA BRIGHT, 120 V, 100 WATT, 50" CORD, U.L. APPROVED

MAIN DRAIN

Aqua-Star 30CDLFR, 32" Channel Drain, Approved Max Flow Rate: Floor = 236 GPM @ 3.4 fpm Wall = 136 GPM @ 1.9 fpm V.G.B. Approved Safety Drain

SIDEWALL SUCTION

6" Round Hockey Puck Aquapro 6HPHAXX Sumpless Suction Outlet Floor/Wall 224 GPM @ 6.3 fpm Complies w/ ANSI Code ASME A112.19.8-2007 & VGB 2009

SKIMMER

HAYWARD SP-1084FE SURFACE SKIMMER W/ EQUALIZER NSF APPROVED

JET

HYDRO INLETS
1-1/2" WATER - 1-1/2" AIR
HYDROAIR #10-5100 COMPLES W/ ANSI CODE ASME A112.19.8-07 U.L. APPROVED

RETURN

INLET FITTINGS
1-1/2" WALL TYPE W/ EYEBALL
HYDROAIR #10-3000 COMPLES W/ ANSI CODE ASME A112.19.8-07 U.L. APPROVED

FILL


INLET FITTINGS
1-1/2" WALL TYPE W/ EYEBALL
HYDROAIR #10-3000 COMPLES W/ ANSI CODE ASME A112.19.8-07 U.L. APPROVED

All drawing dimensions supplied by NESPA ENTERPRISES INC. are for reference only. All CAD files were created using AutoCAD file (*.dwg) and were provided as a service to our customers using AutoCAD. Errors sometimes occur during this process and with software incompatibility upon opening a file. NESPA ENTERPRISES INC. and/or any authorized distributor of our products will not be held responsible for problems arising from files which have been converted and does not warranty the documents against deficiencies or typographical errors of any kind. We recommend that all measurements are verified with actual physical product before any custom fabrication in the field occurs.

NESPA ENTERPRISES INC.

2800 Richter Ave. Suite C Oroville, CA 95966
Office: (530) 534-9910 Fax: (530) 534-9915
E-Mail: jim@tiledspas.com Web Site: www.tiledspas.com

SCALE
3/8" = 1"

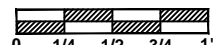

DWG TYPE

SD

DWG NAME

COMMERCIAL MODELS 2011

DATE

10/27/2011

SHEET

PAGE 1 OF 1