



# 18' LEGACY

ALL TILED SPA - Fits 13 Adults

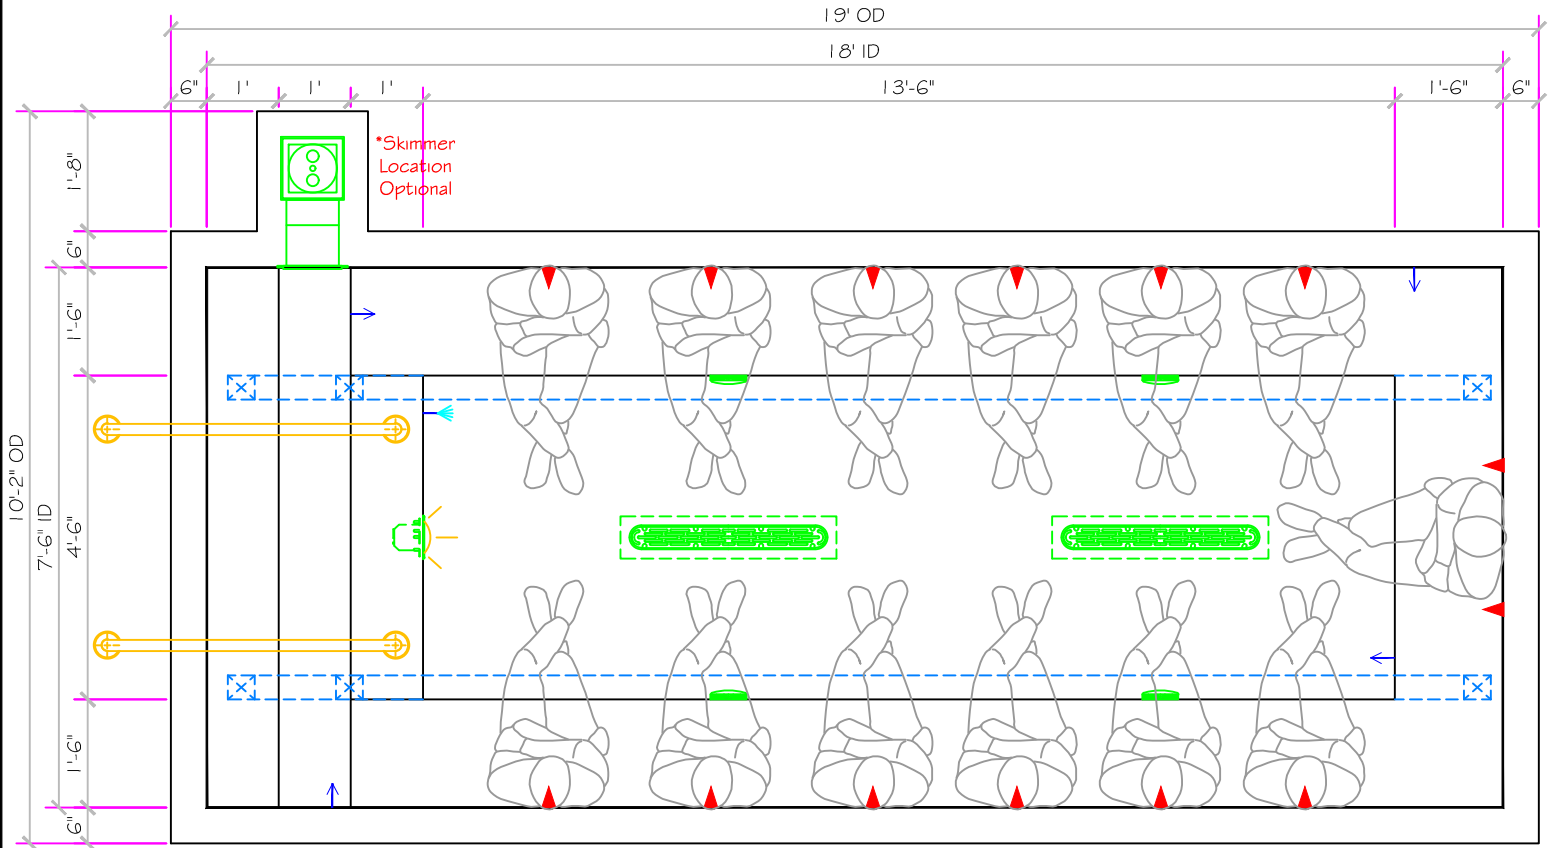

Approved for Commercial use  
Complies with VGB Pool  
& Spa Safety Act

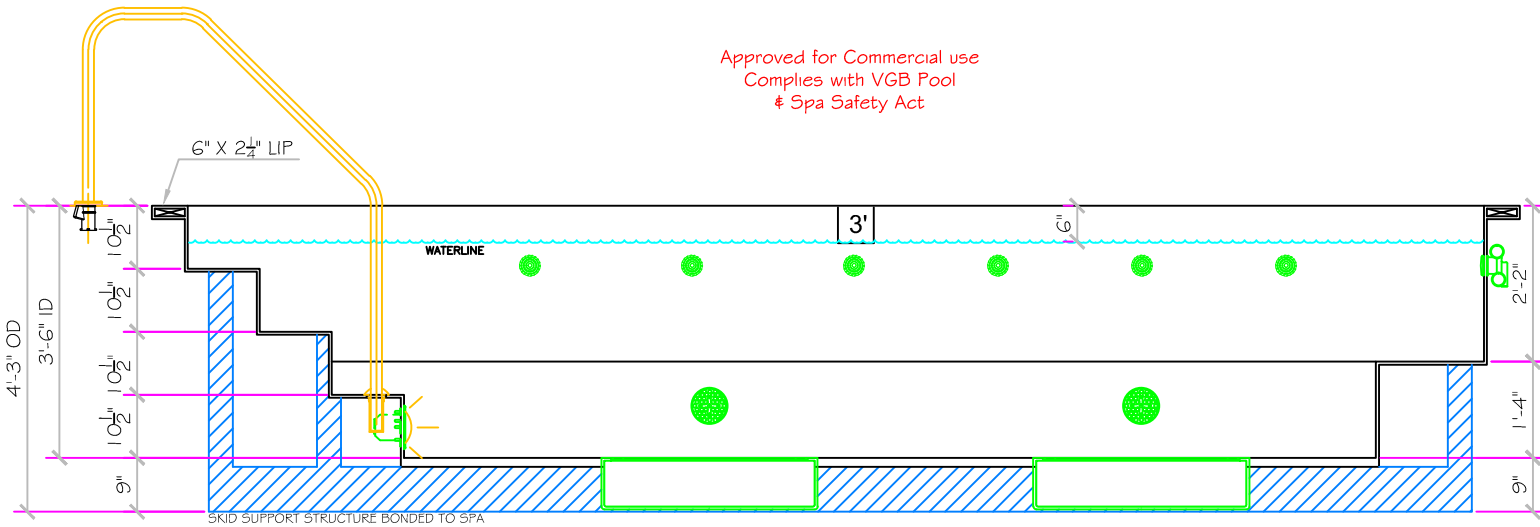

SPECIFICATIONS	
SHELL WEIGHT	3600 LBS.
WATER WEIGHT	17511 LBS.
TOTAL SHELL & WATER WEIGHT	21110.9 LBS.
WATER VOLUME	351 Cu.Ft.
MAX WATER GAL.	2625 GAL.
SURFACE AREA	135.0 SQ. FT.
IAPMO#	1138
FDA#	2030305

**SKID SUPPORT STRUCTURE BONDED TO SPA**

SKIDS SUPPLIED BY NESPA

**LIGHT NICHE**

SPA BRIGHT, 120 V, 180 WATT, 50 CORD, UL APPROVED

**MAIN DRAIN**

ApnaStar 32C2PLPK 32" Chained Drain.  
Approved Max Flow Rate: Floor = 228 GPM @ 3.4 fpm Wt = 136 GPM @ 1.9 fpm V (3.8" Maximum Safety Drain)

**SIDEWALL SUCTION**

6" Round Hickey Plug  
Aquapro 6PAP74000  
Sunpower Suction Outlet  
Floor/Wt 224 GPM @ 6.3 fpm  
Complies w/ ANSI Code ASME A112.19.8-07 & VGB 2008

**SKIMMER**

HAYWARD SP-1084FVE  
SURFACE SKIMMER  
W/ EQUALIZER  
NSF APPROVED

**JET**

HYDRO INLETS  
1-1/2" WATER - 1-1/2" AIR  
HYDROSPR #104510  
COMPLIES W/ ANSI CODE ASME A112.19.8-07  
UL APPROVED

**RETURN**

INLET FITTINGS  
1-1/2" WALL TYPE W/ EYEBALL  
HYDROSPR #104510  
COMPLIES W/ ANSI CODE ASME A112.19.8-07  
UL APPROVED

**FILL**


INLET FITTINGS  
1-1/2" WALL TYPE W/ EYEBALL  
HYDROSPR #104510  
COMPLIES W/ ANSI CODE ASME A112.19.8-07  
UL APPROVED

All drawing dimensions supplied by **NESPA ENTERPRISES INC.** are for reference only. All CAD files were created using AutoCAD file (\*.dwg.) and were provided as a service to our customers using AutoCAD. Errors sometimes occur during this process and with software incompatibility upon opening a file. **NESPA ENTERPRISES INC.** and/or any authorized distributor of our products will not be held responsible for problems arising from files which have been converted and does not warranty the documents against deficiencies or typographical errors of any kind. We recommend that all measurements are verified with actual physical product before any custom fabrication in the field occurs.

## NESPA ENTERPRISES INC.

2800 Richter Ave. Suite C Oroville, CA 95966  
Office: (530) 534-9910 Fax: (530) 534-9915  
E-Mail: [jim@tiledspas.com](mailto:jim@tiledspas.com) Web Site: [www.tiledspas.com](http://www.tiledspas.com)

SCALE  
3/8" = 1"

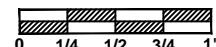

DWG TYPE

SD

DWG NAME COMMERCIAL MODELS 2011

DATE 10/27/2011

SHEET PAGE 1 OF 1