



18' LEGACY

ALL TILED SPA - Fits 13 Adults

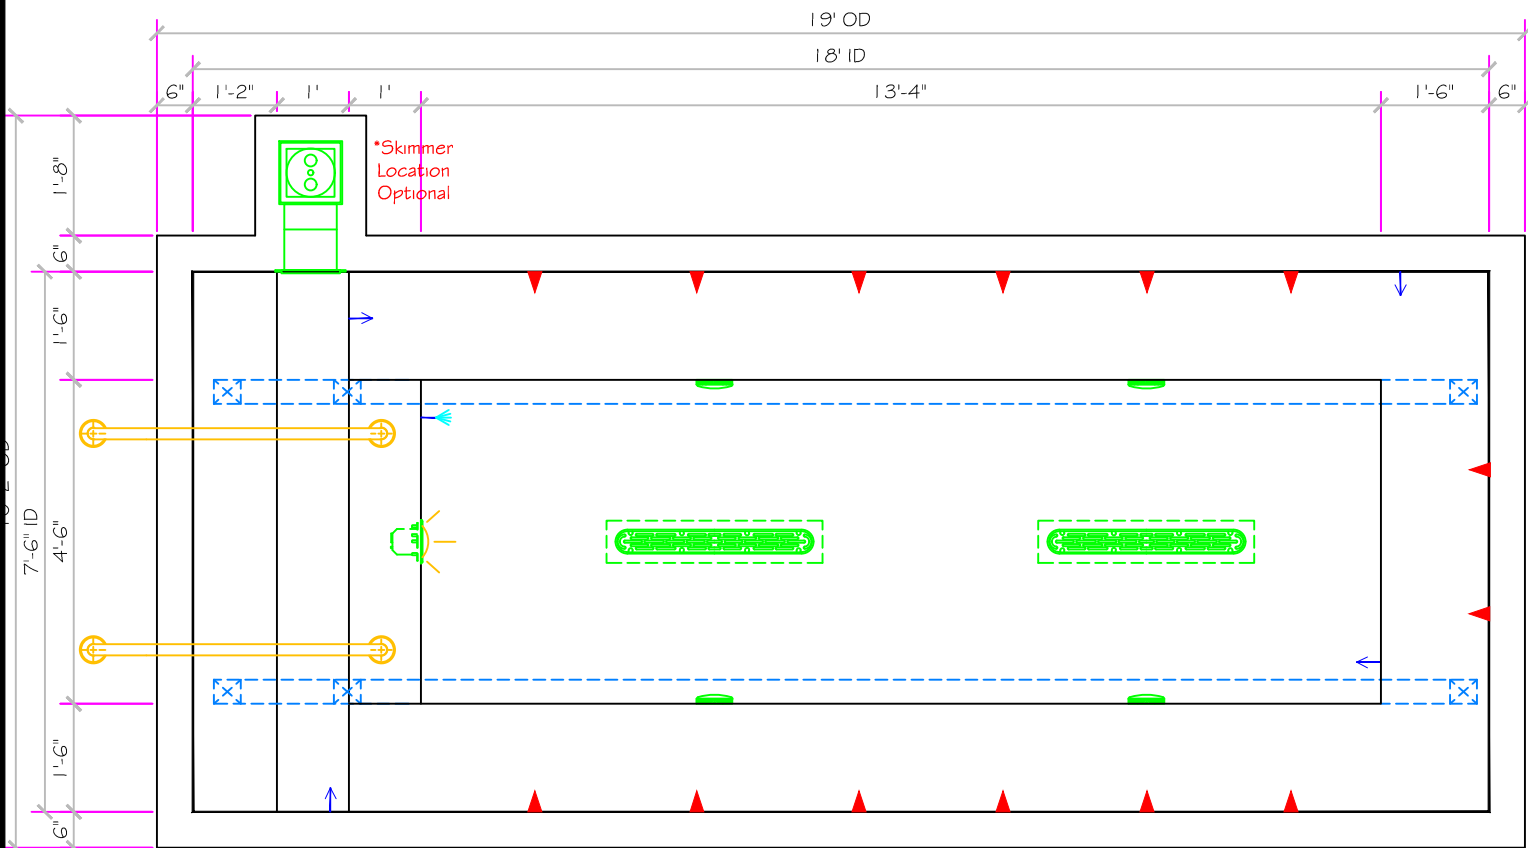

Approved for Commercial use
Complies with VGB Pool
Spa Safety Act

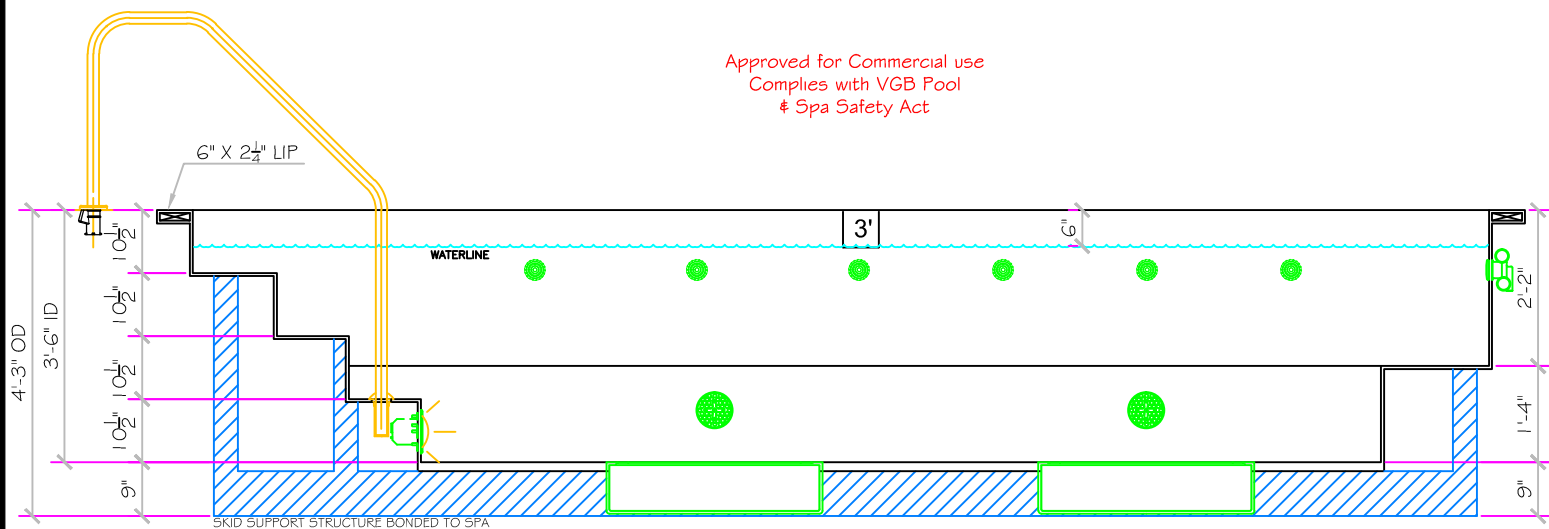

SPECIFICATIONS	
SHELL WEIGHT	3600 LBS.
WATER WEIGHT	17511 LBS.
TOTAL SHELL & WATER WEIGHT	21110.9 LBS.
WATER VOLUME	351 Cu.Ft.
MAX WATER GAL.	2625 GAL.
SURFACE AREA	135.0 SQ. FT.
IAPMO#	1138
FDA#	2030305

SKID SUPPORT STRUCTURE BONDED TO SPA

SPAS SUPPLIED BY NESPA

LIGHT NICHE

SPA 8W/9V, 120 V, 100 WATT, 50' CORD, U.L. APPROVED

MAIN DRAIN

AquaStar 32CPLFR, 32" Chained Drain, Approved Max Flow Rate: Floor = 235 GPM @ 3.4 lbs. Wall = 135 GPM @ 1.9 lbs. V.G.B. Approved Safety Drain

SIDEWALL SUCTION

3" Round Holey Disk
Approved 67099120
Surgeless Suction Outlet
FlowRate 234 GPM @ 6.35ps
Complies w ANSI Code ASME A112.19.8-07
UL APPROVED

SKIMMER

MAYWARD SP-1084FVE SURFACE SKIMMER W/ EQUALIZER, NSF APPROVED

JET

HYDRO INLETS
FITZ WALL TYPE W/ 1/2" AIR HYDROJET #10-300 COMPLES W ANSI CODE ASME A112.19.8-07 UL APPROVED

RETURN

BLUEST FITTINGS
FITZ WALL TYPE W/ EYEBALL HYDROJET #10-300 COMPLES W ANSI CODE ASME A112.19.8-07 UL APPROVED

FILL


BLUEST FITTINGS
FITZ WALL TYPE W/ EYEBALL HYDROJET #10-300 COMPLES W ANSI CODE ASME A112.19.8-07 UL APPROVED

All drawing dimensions supplied by NESPA ENTERPRISES INC. are for reference only. All CAD files were created using AutoCAD file (*.dwg.) and were provided as a service to our customers using AutoCAD. Errors sometimes occur during this process and with software incompatibility upon opening a file. NESPA ENTERPRISES INC. and/or any authorized distributor of our products will not be held responsible for problems arising from files which have been converted and does not warranty the documents against deficiencies or typographical errors of any kind. We recommend that all measurements are verified with actual physical product before any custom fabrication in the field occurs.

NESPA ENTERPRISES INC.

2800 Richter Ave. Suite C Oroville, CA 95966
Office: (530) 534-9910 Fax: (530) 534-9915
E-Mail: jim@tiledspas.com Web Site: www.tiledspas.com

SCALE
3/8" = 1"

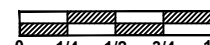

DWG TYPE

SD

DWG NAME COMMERCIAL MODELS 2012

DATE 10/3/2012

SHEET PAGE 1 OF 1