


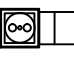



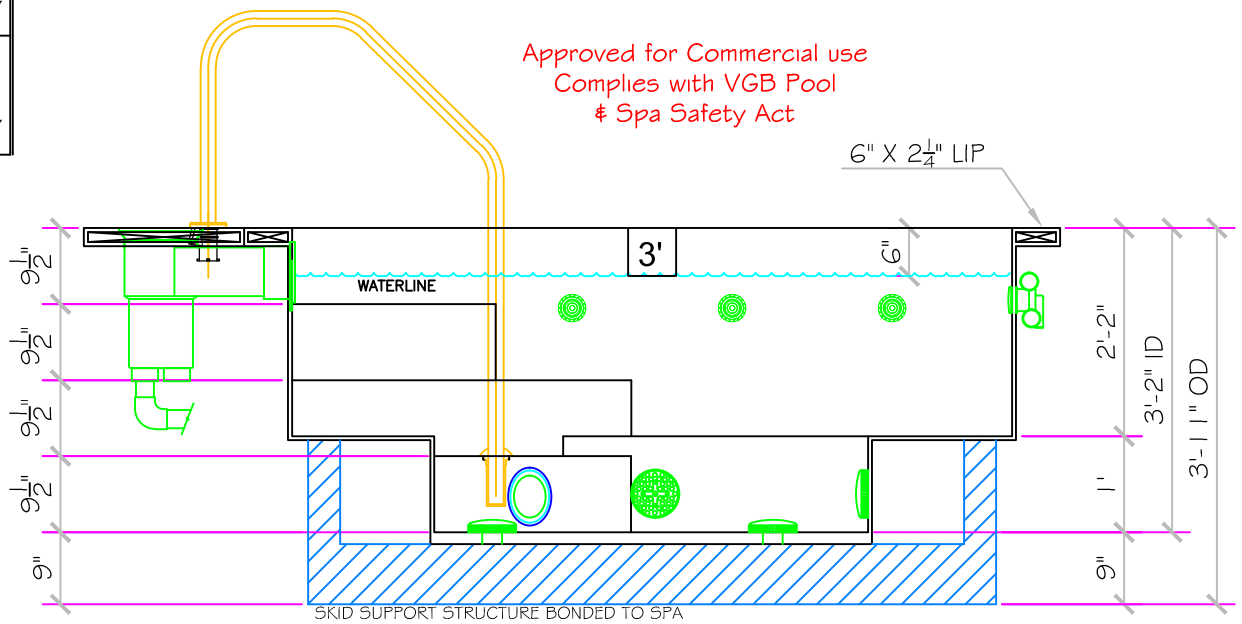
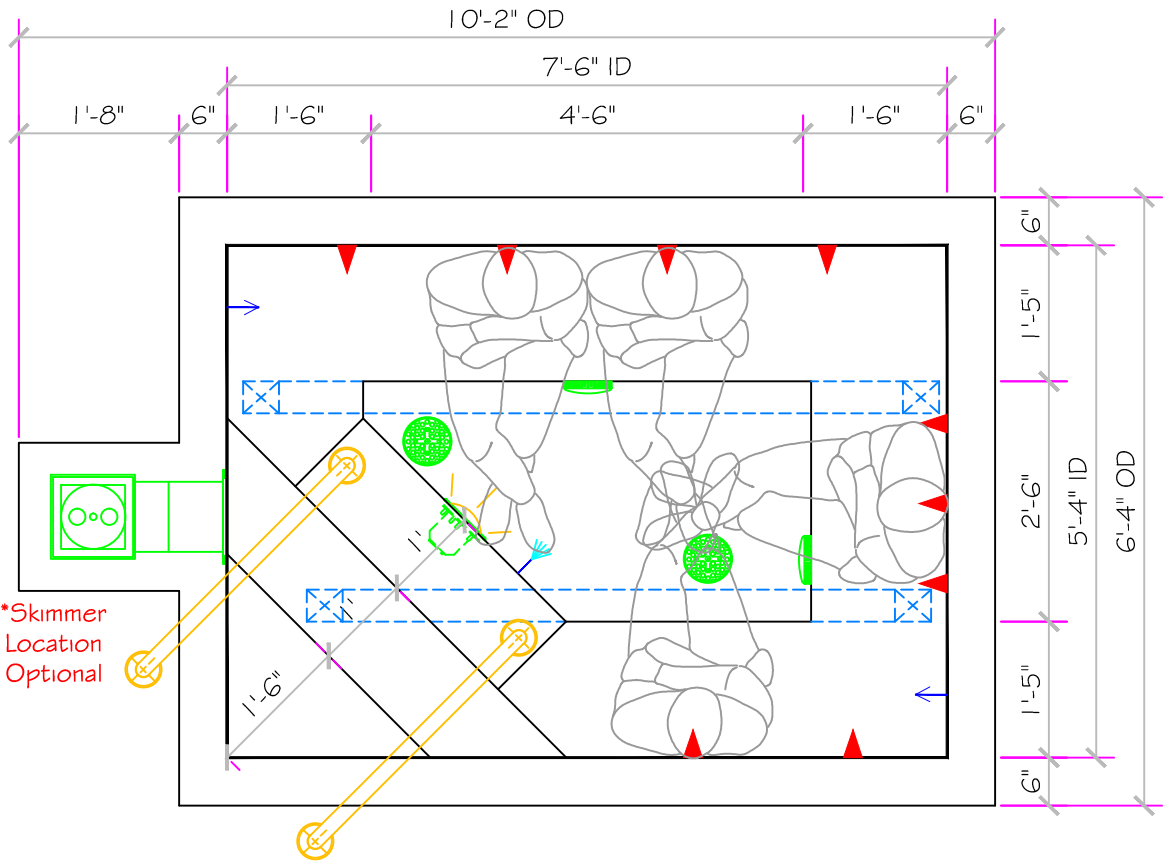


# CORSICA

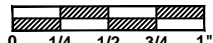
## ALL TILED SPA - Fits 4 Adults

SPECIFICATIONS	
SHELL WEIGHT:	1900 LBS.
WATER WEIGHT:	4483 LBS.
TOTAL SHELL & WATER WEIGHT:	6383.1 LBS.
WATER VOLUME:	91 Cu.Ft.
MAX WATER GAL:	681 GAL.
SURFACE AREA:	40.0 SQ. FT.
IAPMO#:	1138
FDA#:	2030305

SKID SUPPORT STRUCTURE* BONDED TO SPA	
<input checked="" type="checkbox"/>	<input checked="" type="checkbox"/>
*SKIDS SUPPLIED BY NESPA	
LIGHT NICHE	
	SPA BRIGHT, 120 V., 100 WATT, 50' CORD, U.L. APPROVED
MAIN DRAIN	
	6" Round Hockey Puck Aquapro 6HPHAxxx Sumplex Suction Outlet Floor/Wall 224 GPM @ 6.3fps Complies w/ ANSI Code ASME A112.19.8-2007 & VGB 2008
SIDEWALL SUCTION	
	6" Round Hockey Puck Aquapro 6HPHAxxx Sumplex Suction Outlet Floor/Wall 224 GPM @ 6.3fps Complies w/ ANSI Code ASME A112.19.8-2007 & VGB 2008
SKIMMER	
	HAYWARD SP-1084FVE SURFACE SKIMMER W/ EQUALIZER, NSF APPROVED
JET	
	HYDRO INLETS 1-1/2" WATER - 1-1/2" AIR HYDROAIR #10-5100 COMPLIES W/ ANSI CODE ASME A112.19.8-07 UL APPROVED
RETURN	
	INLET FITTINGS 1-1/2" WALL TYPE W/ EYEBALL HYDROAIR #10-3500 COMPLIES W/ ANSI CODE ASME A112.19.8-07 UL APPROVED
FILL	
	INLET FITTINGS 1-1/2" WALL TYPE W/ EYEBALL HYDROAIR #10-3500 COMPLIES W/ ANSI CODE ASME A112.19.8-07 UL APPROVED



All drawing dimensions supplied by **NESPA ENTERPRISES INC.** are for reference only. All CAD files were created using AutoCAD file (\*.dwg.) and were provided as a service to our customers using AutoCAD. Errors sometimes occur during this process and with software incompatibility upon opening a file. **NESPA ENTERPRISES INC.** and/or any authorized distributor of our products will not be held responsible for problems arising from files which have been converted and does not warrant the documents against deficiencies or typographical errors of any kind. We recommend that all measurements are verified with actual physical product before any custom fabrication in the field

<b>NESPA ENTERPRISES INC.</b> 2800 Richter Ave. Suite C Oroville, CA 95966 Office: (530) 534-9910 Fax: (530) 534-9915 E-Mail: <a href="mailto:jim@tiledspas.com">jim@tiledspas.com</a> Web Site: <a href="http://www.tiledspas.com">www.tiledspas.com</a>	SCALE 1/2" = 1'		DWG TYPE SD
	DWG NAME COMMERCIAL MODELS 2011	DATE 10/21/2011	SHEET PAGE 1 OF 1