



SPECIFICATIONS	
DRY WEIGHT:	3400 LBS.
TOTAL WEIGHT:	22857 LBS.
WATER:	2334 GAL.
VOLUME:	312 Cu.Ft.
WEIGHT:	19457 LBS.
SURFACE AREA:	118 SQ. FT.
IAPMO#:	1138
FDA#:	2030305

SKID SUPPORT STRUCTURE* BONDED TO SPA
*SKIDS SUPPLIED BY NESPA
LIGHT NICHE
SPA BRIGHT - 120 V, 100 WATT, 50' CORD, U.L. APPROVED
SKIMMER
HAYWARD SP-1084FVE SURFACE SKIMMER W/ EQUALIZER, NSF APPROVED
MAIN DRAIN
AquaStar 32CDFLFR, 32" Channel Drain, Approved Max Flow Rate/Floor = 236 GPM @ 3.4 lbs Wall = 136 GPM @ 1.9 lbs V.G.B Approved Safety Drain
SIDEWALL SUCTION
Paramount SDX 10" HIGH FLOW SAFETY DRAIN Area of Opening = 43.291 inq Velocity @ 200 GPM = 1.485 fps V.G.B Approved Safety Drain
JET
HYDRO INLETS 1-1/2" WATER - 1-1/2" AIR HYDROAIR #10-5100 COMPLIES W/ ANSI CODE ASME A112.19.8-07 U.L. APPROVED
RETURN
INLET FITTINGS 1-1/2" WALL TYPE W/EYEBALL HYDROAIR #10-3500 COMPLIES W/ ANSI CODE ASME A112.19.8-07 U.L. APPROVED
FILL
INLET FITTINGS 1-1/2" WALL TYPE W/EYEBALL HYDROAIR #10-3500 COMPLIES W/ ANSI CODE ASME A112.19.8-07 U.L. APPROVED

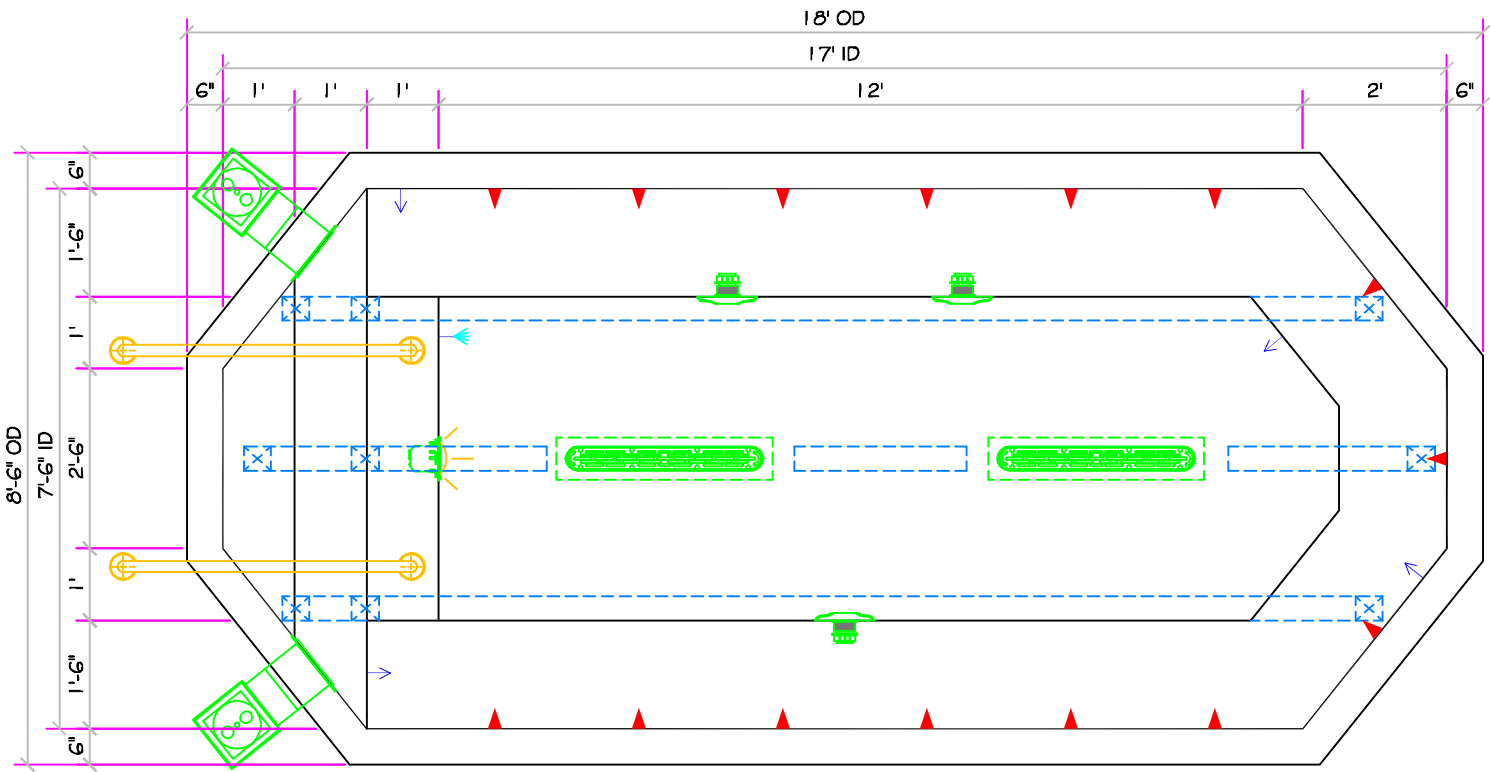

17' MIRAGE
ALL TILED SPA - Fits 11 Adults

*** Complies with V.G.B. Pool and Spa Safety Act APPROVED FOR COMMERCIAL USE**

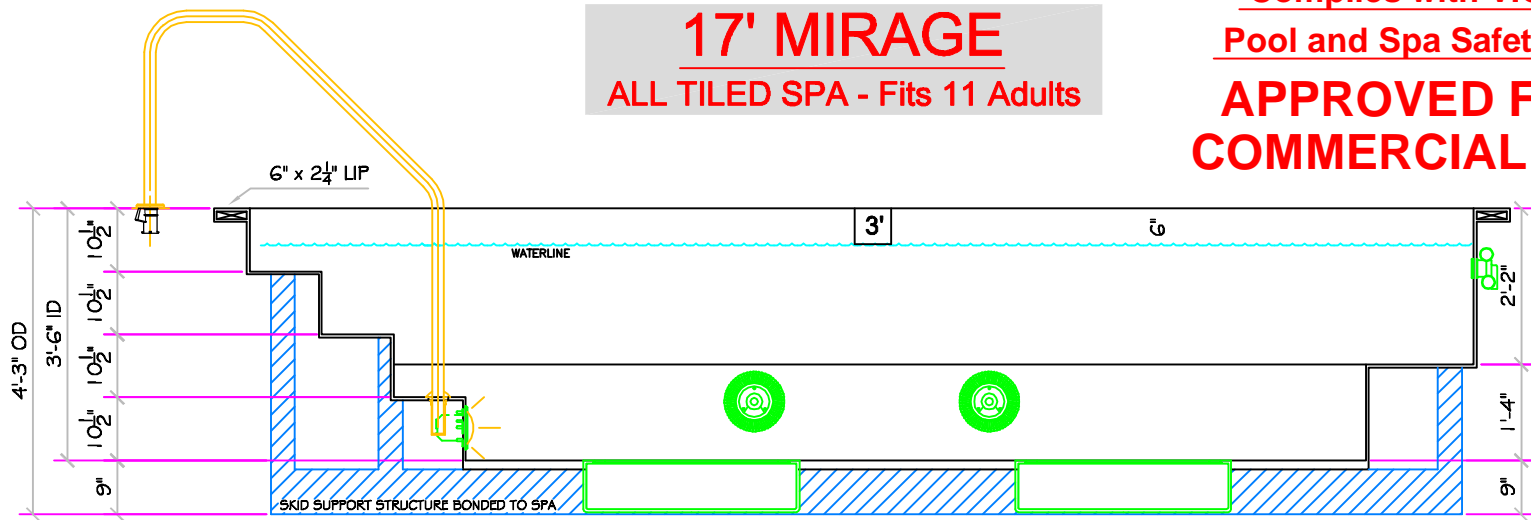

ALL DIMENSIONS SUBJECT TO 1/4" TOLERANCES

Mar 31, 2009 - 1:31pm

These drawings, concepts, and details contained herein are the original proprietary designs of NESPA ENTERPRISES, developed over many years of experience in the pool and spa industry and as such are protected by the copyright laws of the United States Government. Reproduction of any of the above without written permission to do so by NESPA ENTERPRISES, is illegal.

NESPA ENTERPRISES INC.
2800 Richter Ave. Ste. C Oroville, CA 95966
Office: (530) 534-9910 Fax: (530) 534-9915
E-Mail: sales@tiledspas.com Web Site: www.tiledspas.com



SIZE A	DWG NAME NESPA_IAPMO_MODELS	DWG TYPE SD (LA)
SCALE 3/8" = 1'	DATE 3/31/2009	SHEET PAGE 1 OF 1