


Plumbing Configuration 1

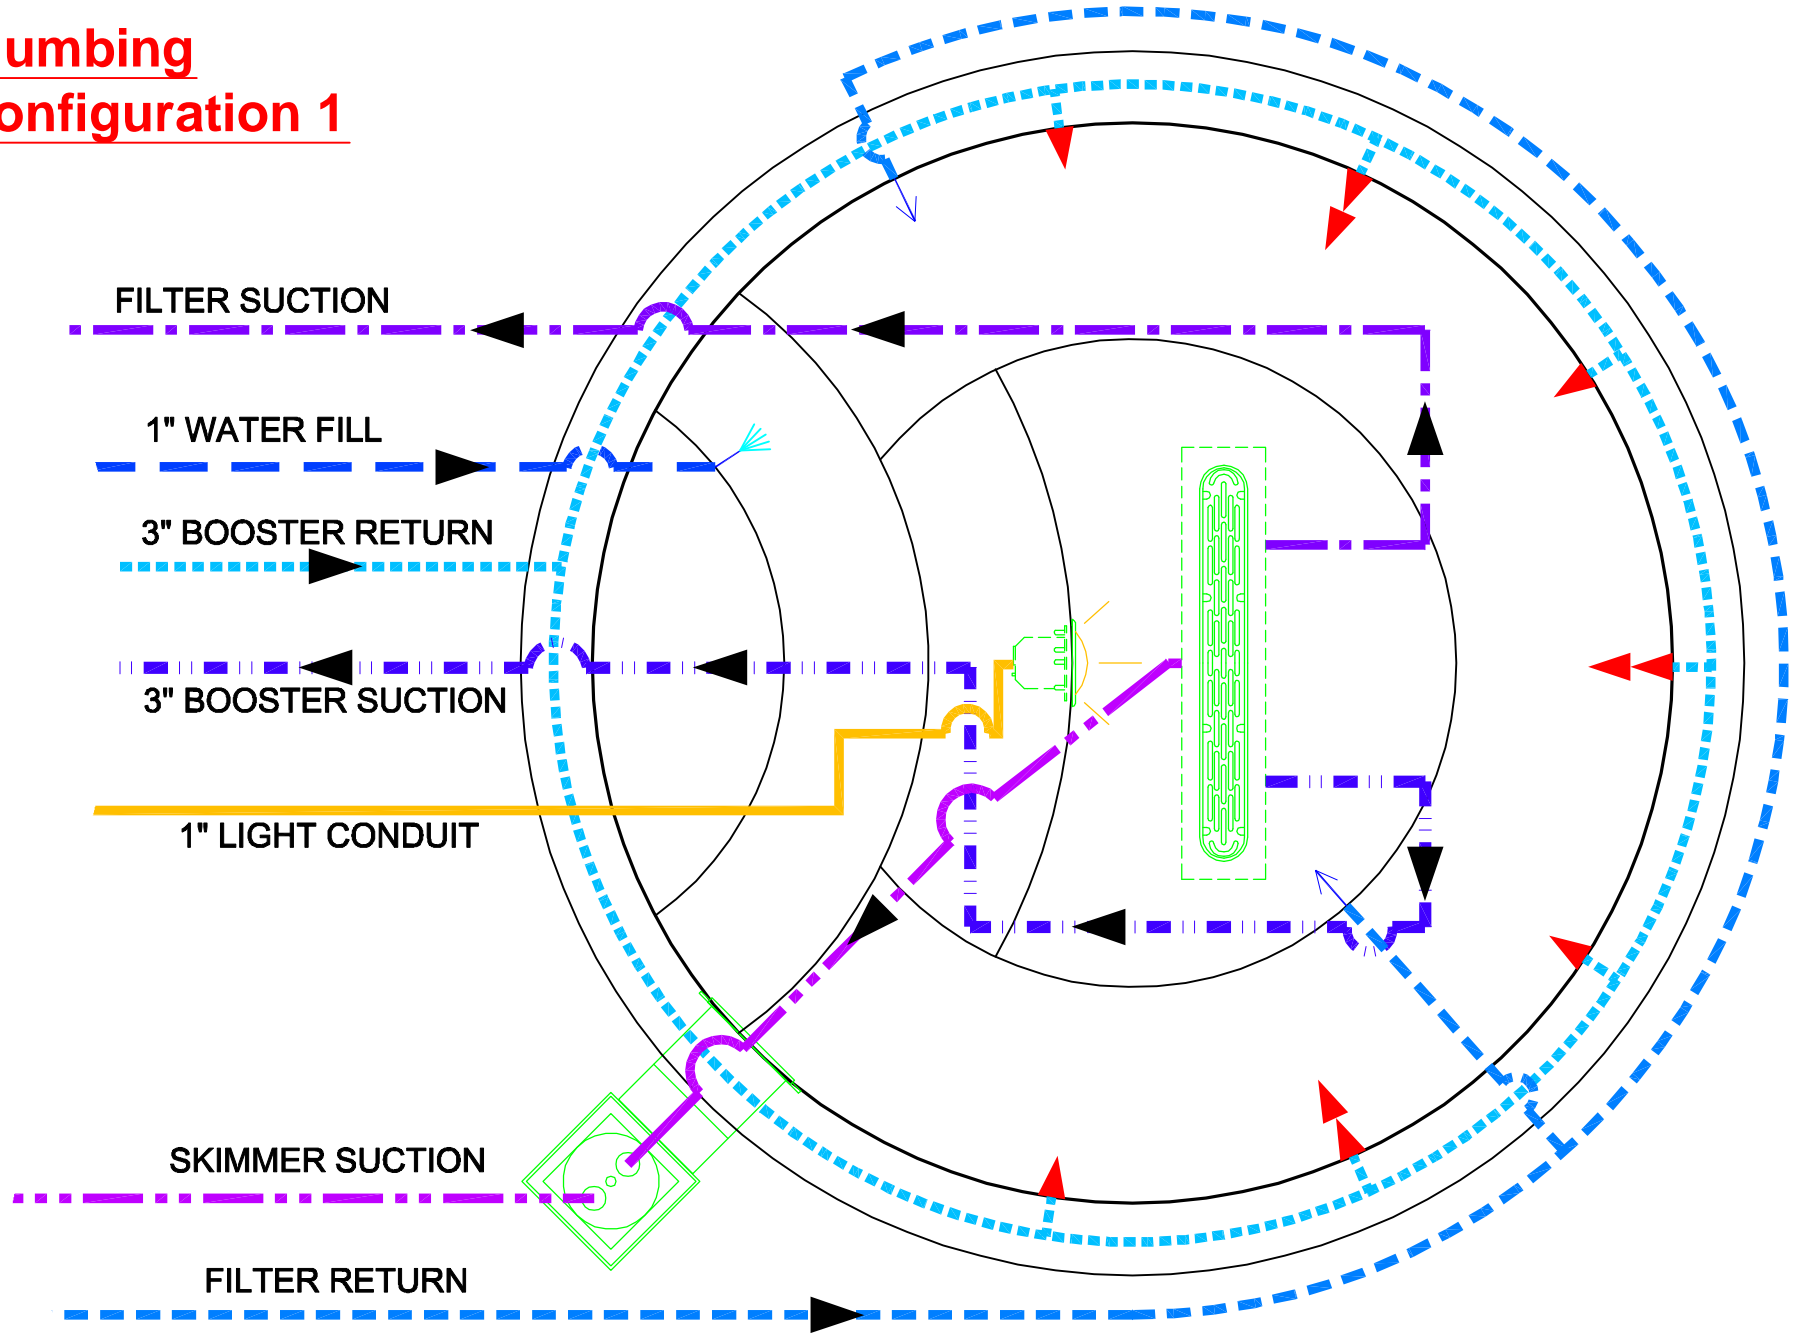

Jan 23, 2009 – 12:50pm

ALL DIMENSIONS SUBJECT TO 1/4" TOLERANCES


These drawings, concepts, and details contained herein are the original proprietary designs of NESPA ENTERPRISES, developed over many years of experience in the pool and spa industry and as such are protected by the copyright laws of the United States Government. Reproduction of any of the above without written permission to do so by NESPA ENTERPRISES, is illegal.

NESPA ENTERPRISES INC.
 2800 Richter Ave. Ste. C Oroville, CA 95966
 Office: (530) 534-9910 Fax: (530) 534-9915
 E-Mail: sales@tiledspas.com Web Site: www.tiledspas.com



SIZE A	DWG NAME COMMERCIAL SPA DETAILS	DWG TYPE Layout (1)
SCALE 3/4" = 1'	DATE 1/23/2009	SHEET PAGE 1 OF 4

Plumbing Configuration 2

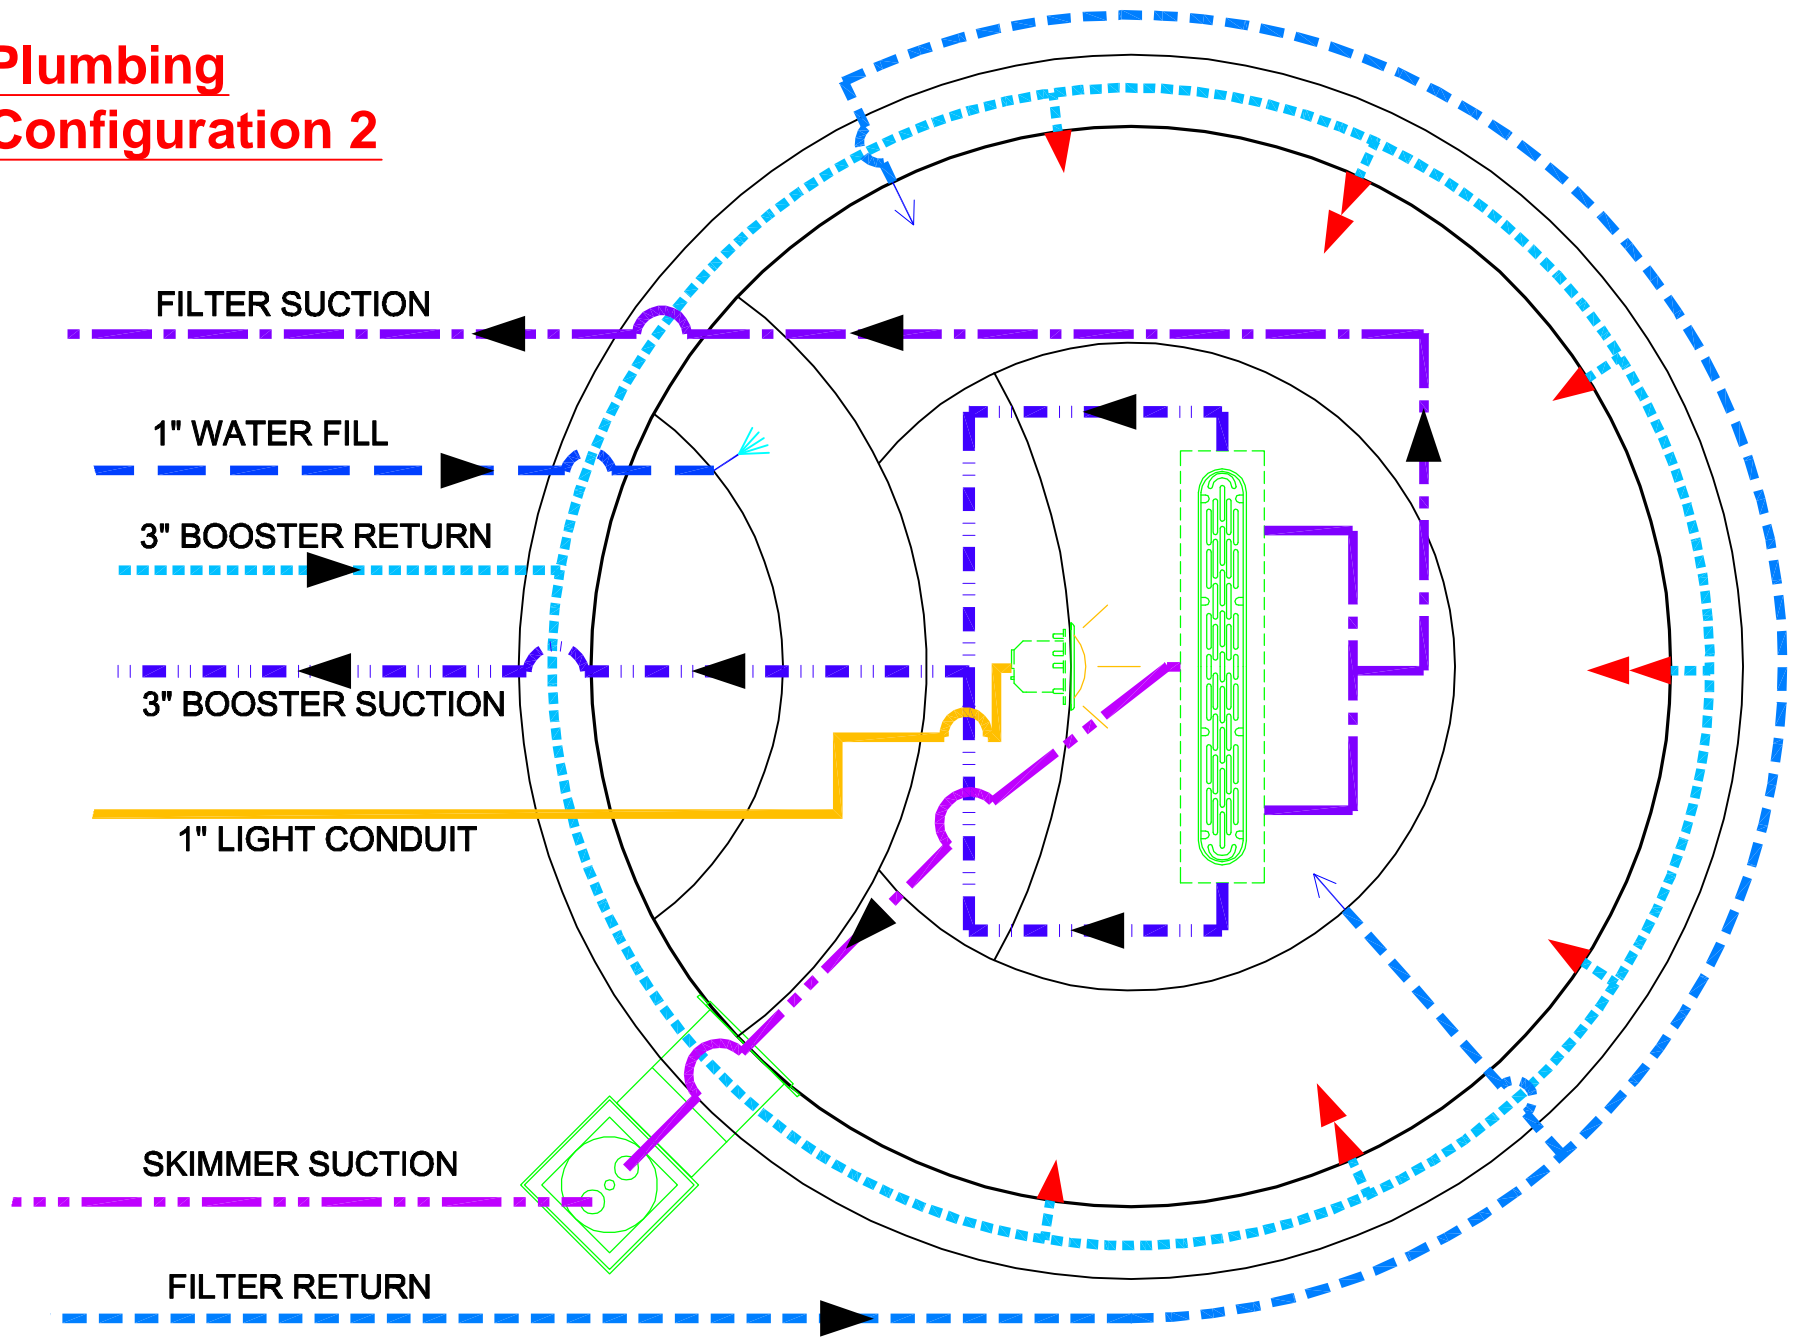

Jan 23, 2009 – 12:50pm

ALL DIMENSIONS SUBJECT TO 1/4" TOLERANCES


These drawings, concepts, and details contained herein are the original proprietary designs of NESPA ENTERPRISES, developed over many years of experience in the pool and spa industry and as such are protected by the copyright laws of the United States Government. Reproduction of any of the above without written permission to do so by NESPA ENTERPRISES, is illegal.

NESPA ENTERPRISES INC.
 2800 Richter Ave. Ste. C Oroville, CA 95966
 Office: (530) 534-9910 Fax: (530) 534-9915
 E-Mail: sales@tiledspas.com Web Site: www.tiledspas.com



SIZE A	DWG NAME COMMERCIAL SPA DETAILS	DWG TYPE Layout (2)
SCALE 3/4" = 1'	DATE 1/23/2009	SHEET PAGE 2 OF 4

Plumbing Configuration 3

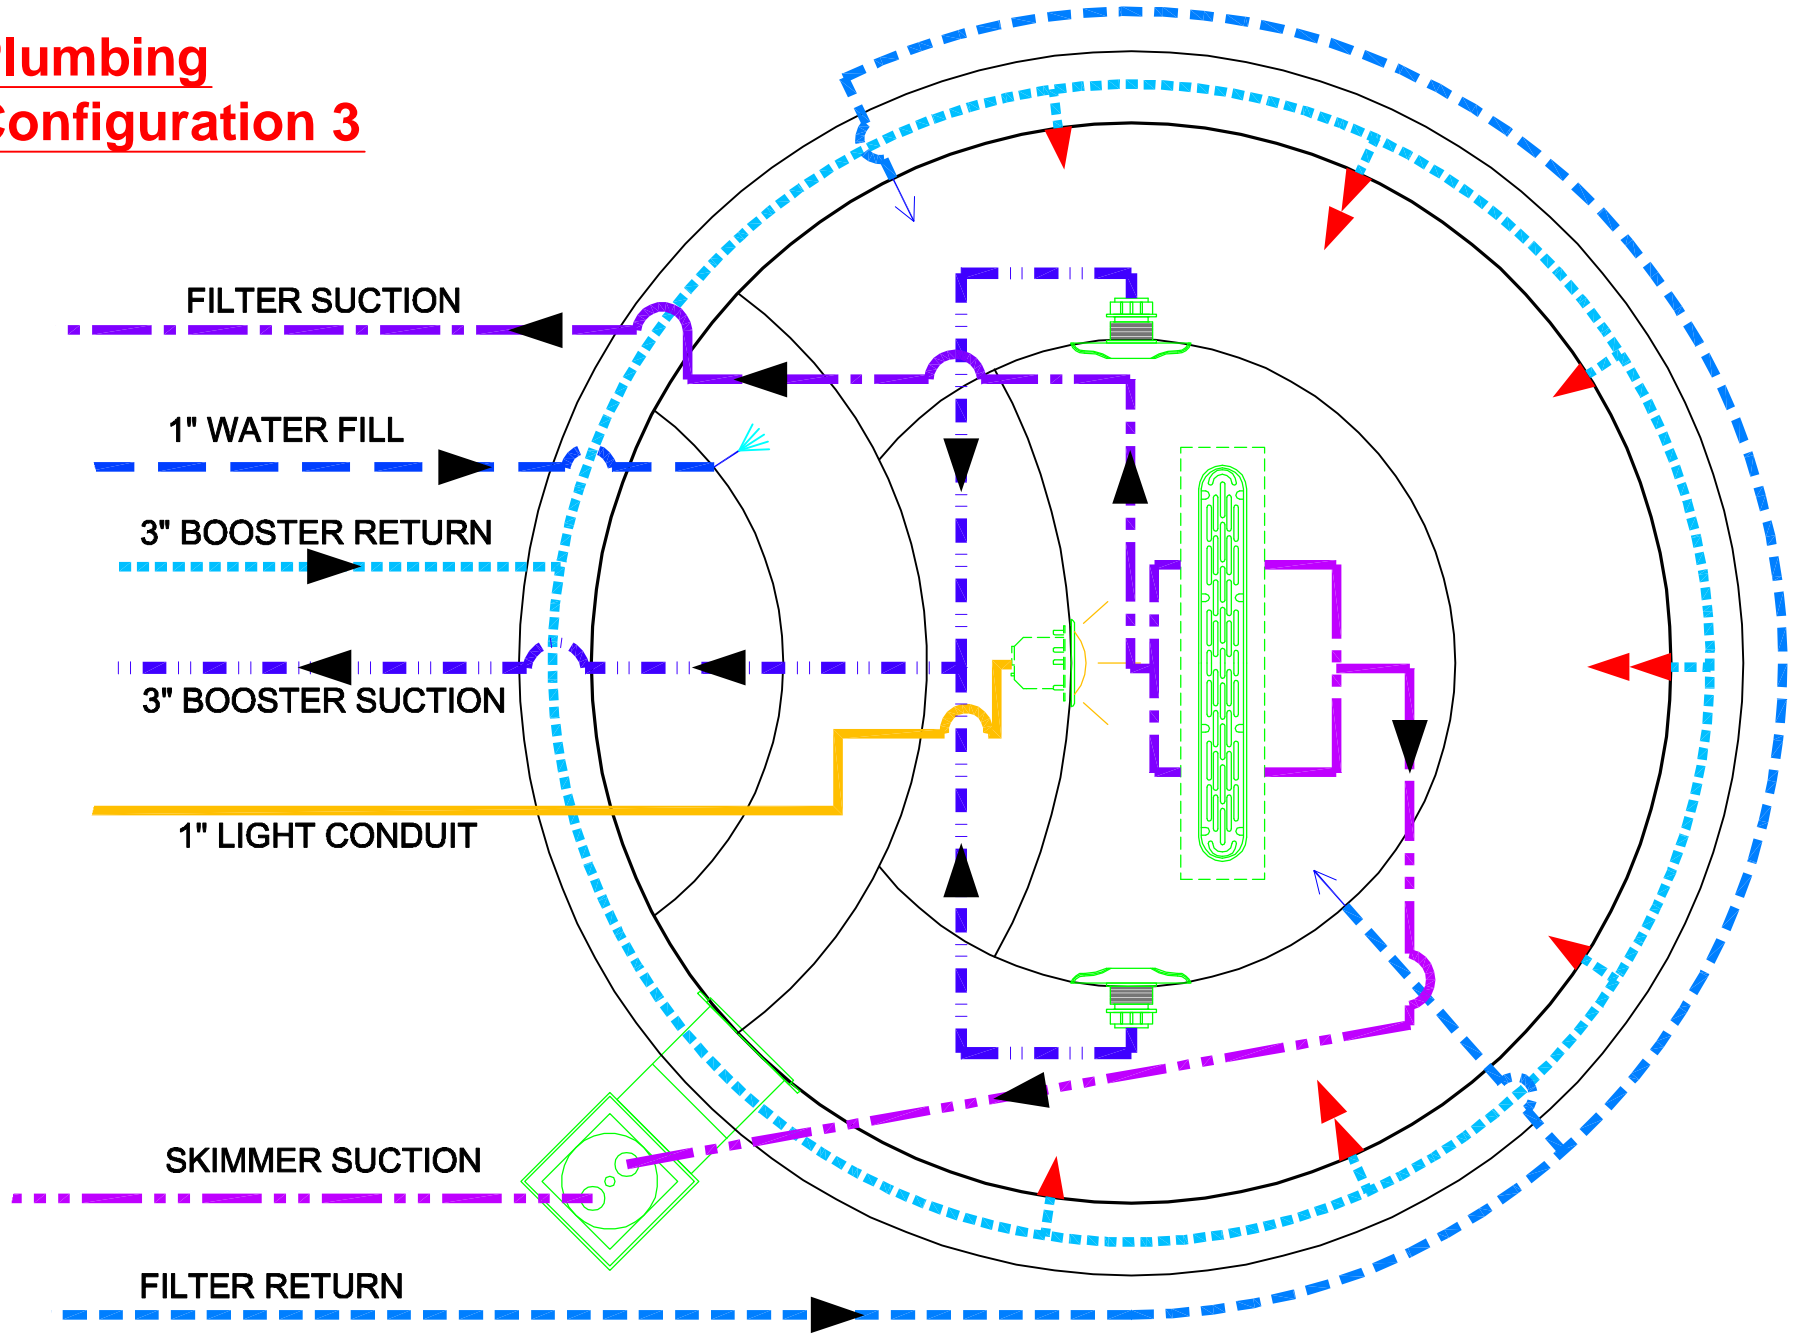

Jan 23, 2009 – 12:50pm

ALL DIMENSIONS SUBJECT TO 1/4" TOLERANCES

These drawings, concepts, and details contained herein are the original proprietary designs of NESPA ENTERPRISES, developed over many years of experience in the pool and spa industry and as such are protected by the copyright laws of the United States Government. Reproduction of any of the above without written permission to do so by NESPA ENTERPRISES, is illegal.


NESPA ENTERPRISES INC.
 2800 Richter Ave. Ste. C Oroville, CA 95966
 Office: (530) 534-9910 Fax: (530) 534-9915
 E-Mail: sales@tiledspas.com Web Site: www.tiledspas.com



SIZE A	DWG NAME COMMERCIAL SPA DETAILS
SCALE 3/4" = 1'	DATE 1/23/2009

DWG TYPE Layout (3)
SHEET PAGE 3 OF 4

Plumbing Configuration 4

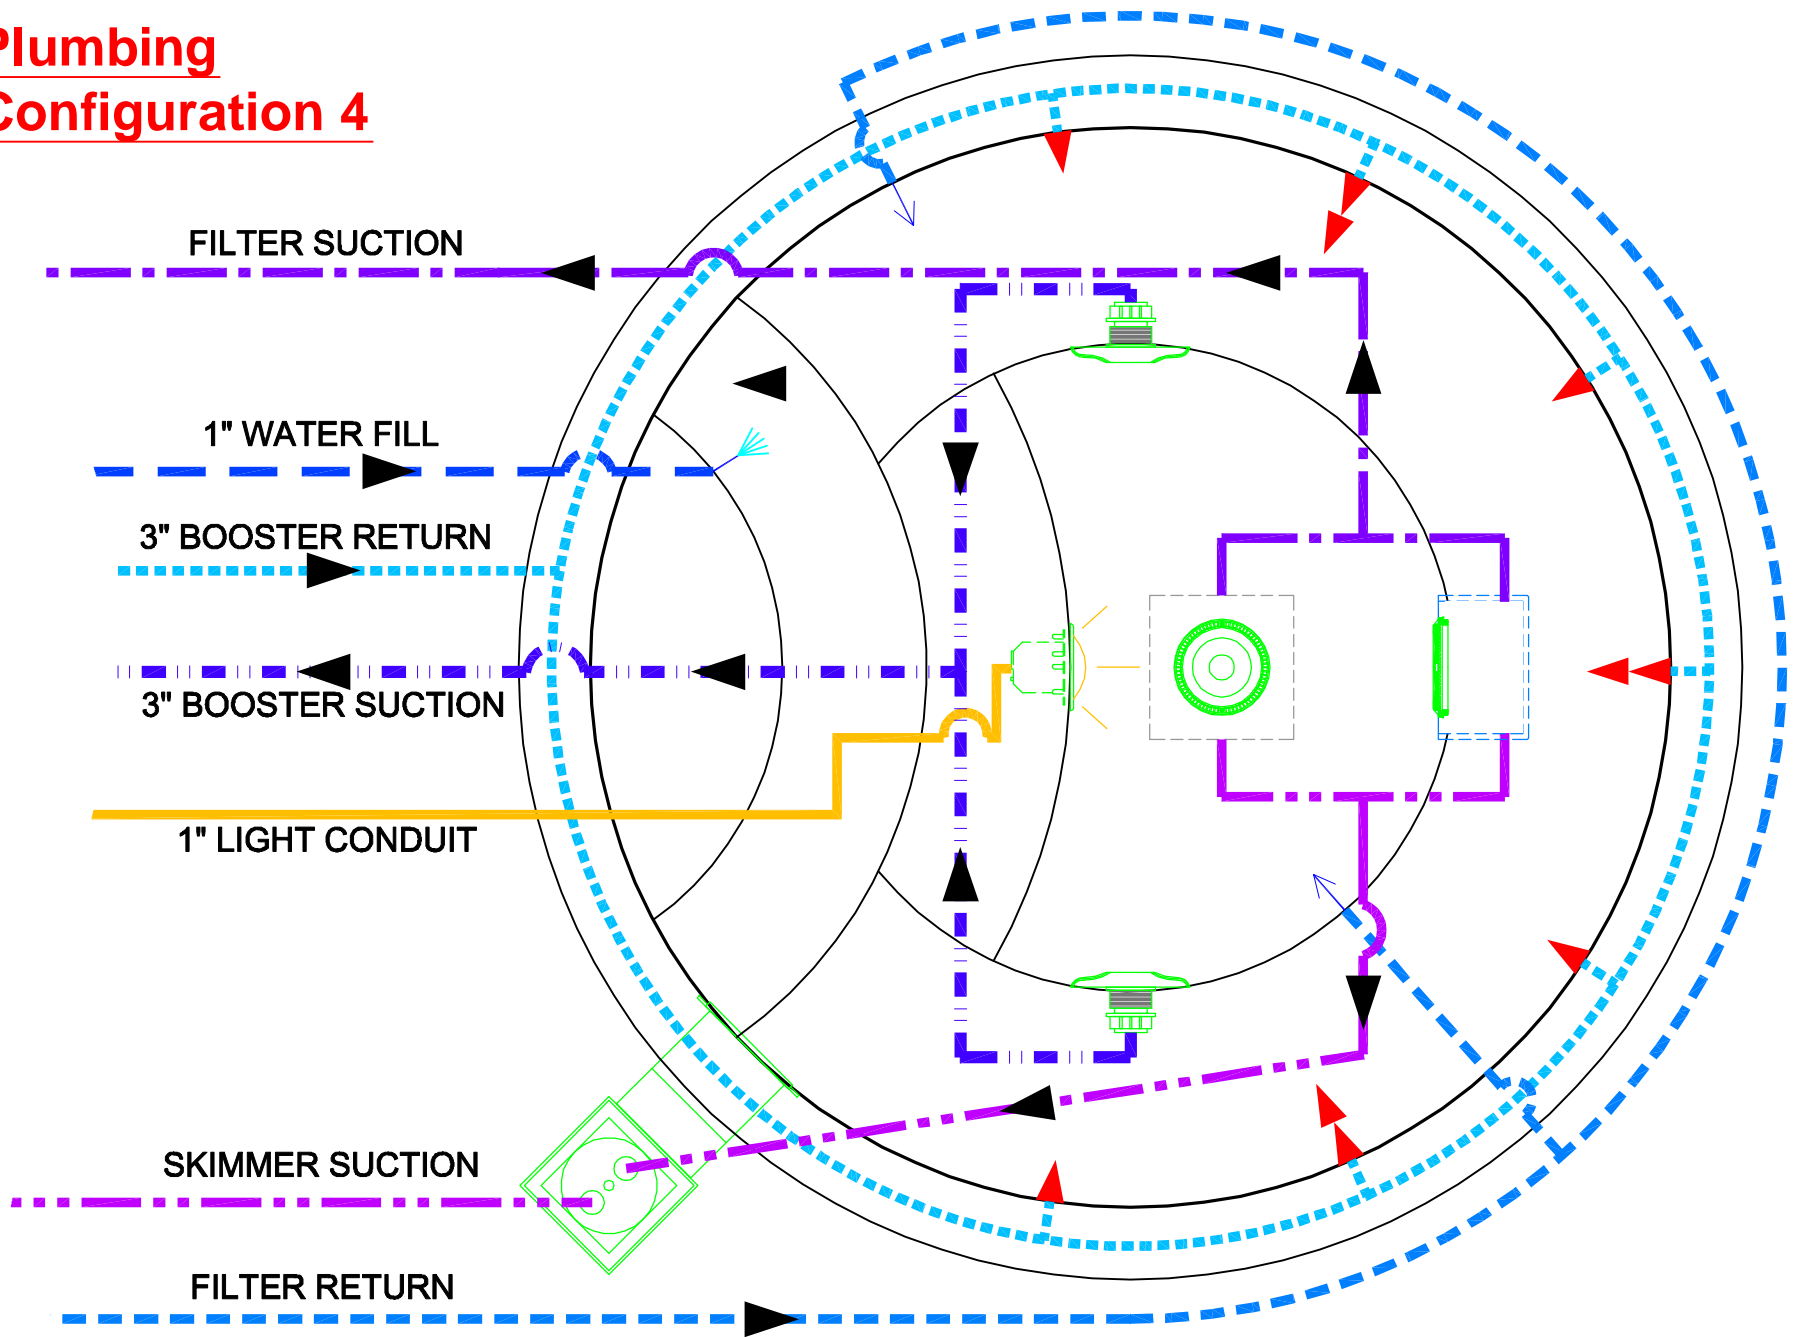

ALL DIMENSIONS SUBJECT TO 1/4" TOLERANCES

Jan 23, 2009 – 12:50pm

These drawings, concepts, and details contained herein are the original proprietary designs of NESPA ENTERPRISES, developed over many years of experience in the pool and spa industry and as such are protected by the copyright laws of the United States Government. Reproduction of any of the above without written permission to do so by NESPA ENTERPRISES, is illegal.

NESPA ENTERPRISES INC.

2800 Richter Ave. Ste. C Oroville, CA 95966

Office: (530) 534-9910

Fax: (530) 534-9915

E-Mail: sales@tiledspas.com Web Site: www.tiledspas.com



SIZE
A

DWG NAME
COMMERCIAL SPA DETAILS

DWG TYPE
Layout (4)

SCALE 3/4" = 1'

DATE 1/23/2009

SHEET PAGE 4 OF 4