

NESPA ENTERPRISES INC.

2800 Richter Ave. Suite E
Oroville, CA 95966

Office: (888) 479-4677 Fax: (530) 534-9915
E-Mail: nespa@pacbell.net www.tiledspas.com

DUAL PUMP PLUMBING

SCHEMATIC


ALL DIMENSIONS SUBJECT TO 1/4" TOLERANCES

SCALE: 1/2" = 1'-0"

DATE: 12/28/01

JOB : ELIO

DR #: E_DPP_SCH_1

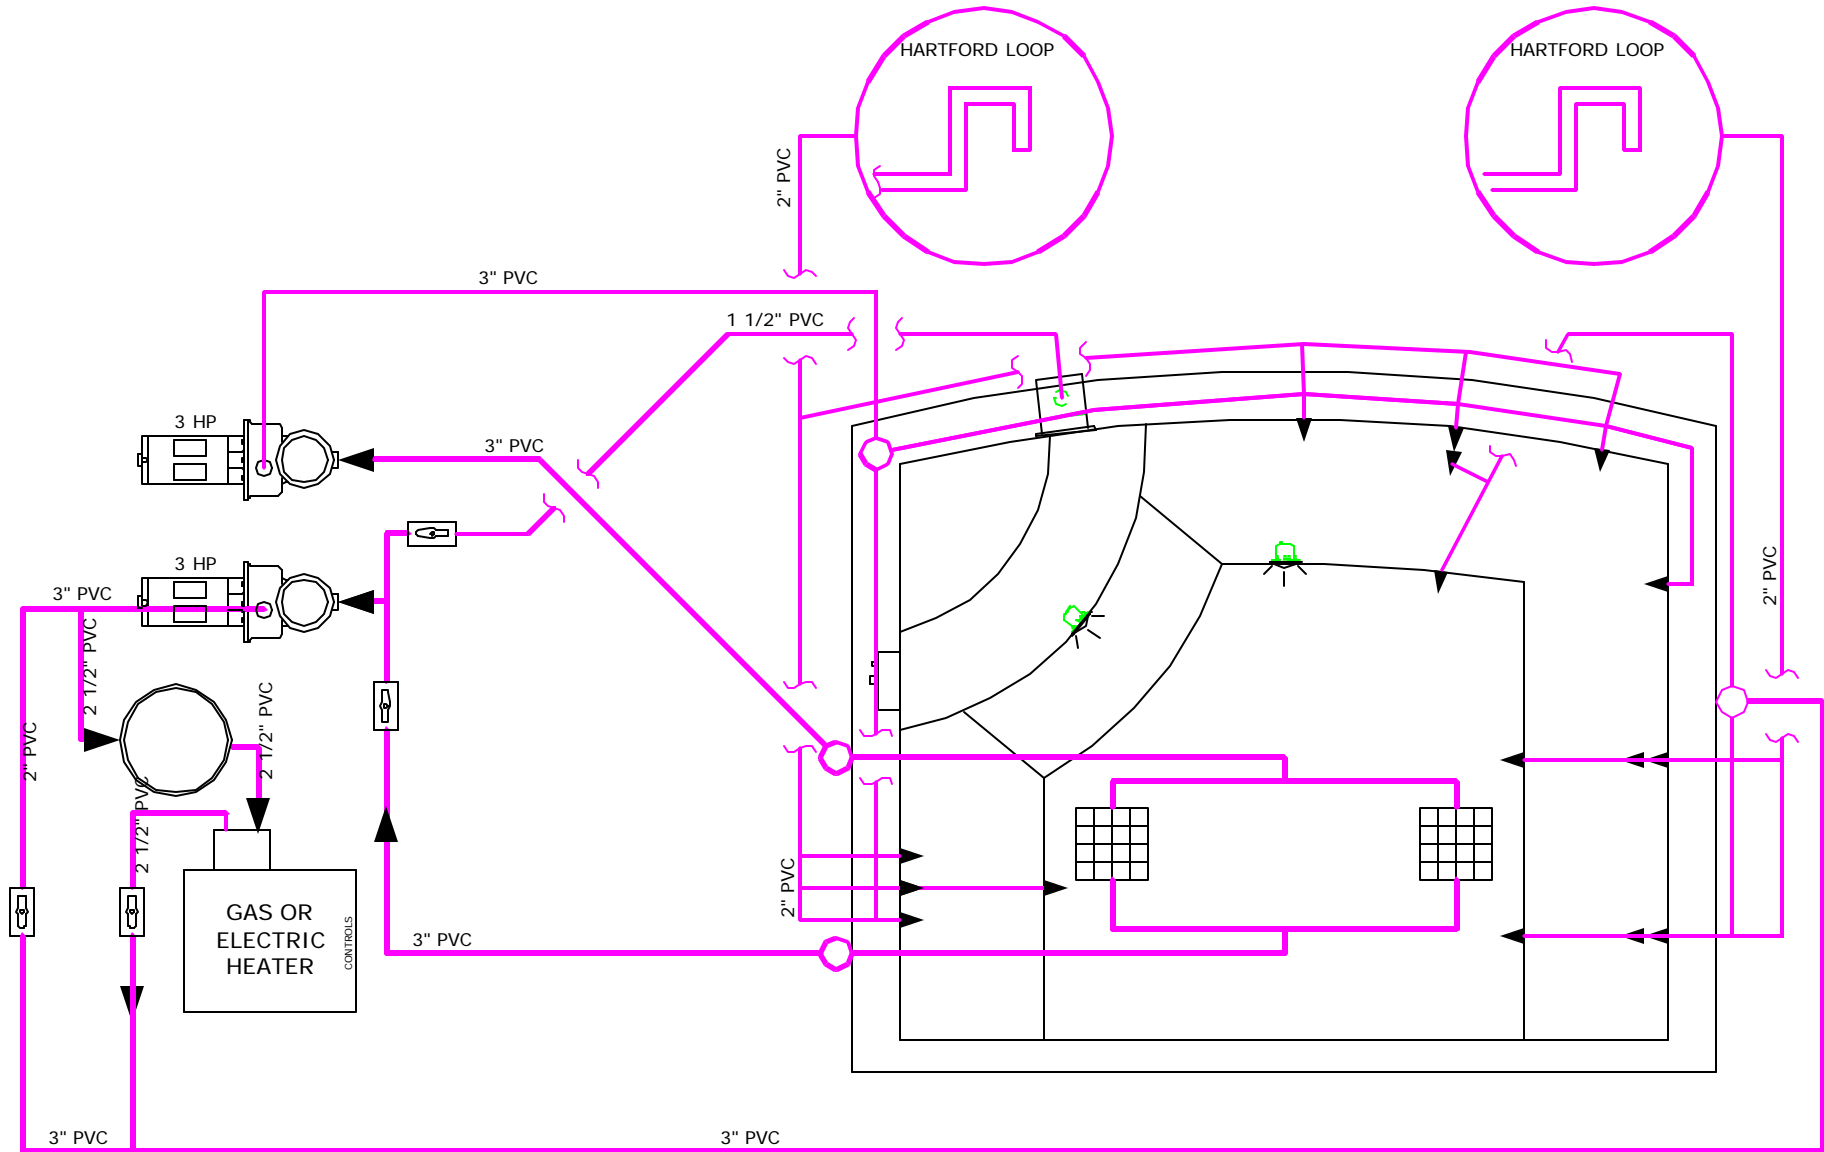

These drawings, concepts, and details contained herein are the original proprietary designs of NESPA ENTERPRISES, developed over many years of experience in the pool and spa industry and as such are protected by the copyright laws of the United States Government. Reproduction of any of the above without written permission to do so by NESPA ENTERPRISES, is illegal.