

**NESPA ENTERPRISES INC.**

2800 Richter Ave. Suite E  
 Oroville, CA 95966  
 Office: (888) 479-4677 Fax: (530) 534-9915  
 E-Mail: nespa@pacbell.net www.tiledspas.com

**ELECTRICAL DIAGRAM**

**1 PUMP HQ, 11KW SYS W/ LV LIGHTS**

\*ALL DIMENSIONS SUBJECT TO 1/4" TOLERANCES\*

SCALE: N/A


DATE: 3/28/02

JOB :

DR #: NES-1HQ-LVL

**NOTE:**  
 THIS SCHEMATIC IS FOR CONCEPTUAL PURPOSES ONLY.  
 ALL WORK SHALL BE PERFORMED BY A LICENSED  
 ELECTRICIAN AND COMPLY WITH THE NATIONAL  
 ELECTRICAL CODE.

**NOTE:**  
 Control Center for one Pump, (2) 12V Lights, and 11Kw  
 electric heater.  
 Total Supply needed for all equipment: 230V, 70 Amps.

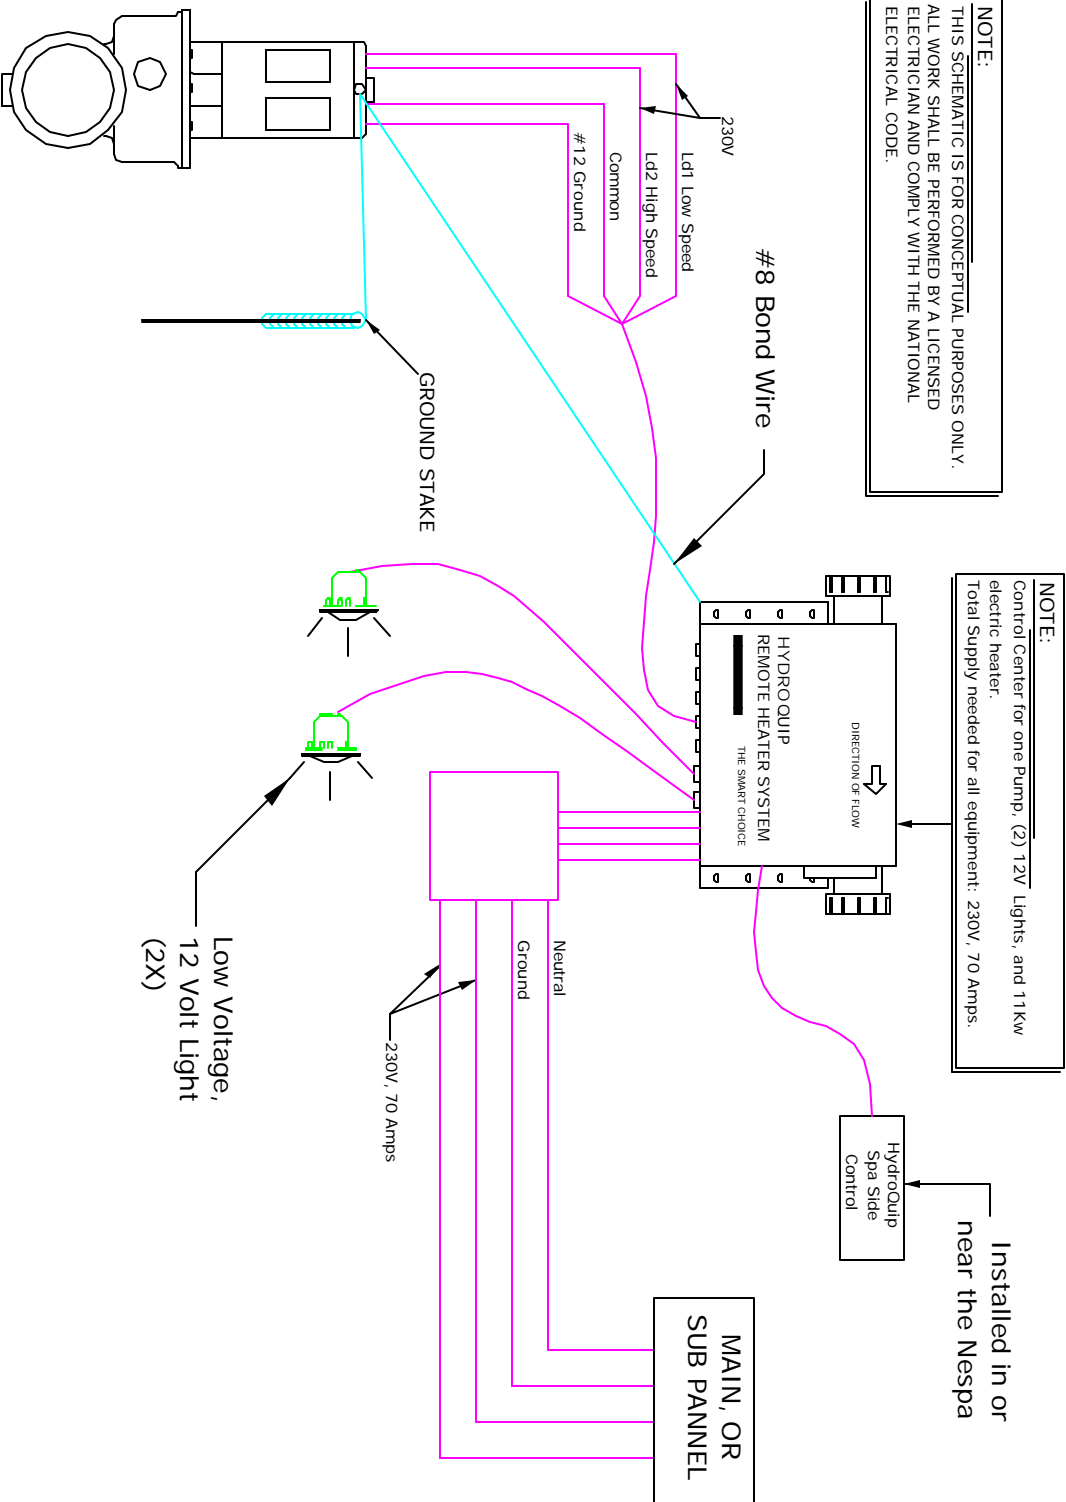

These drawings, concepts, and details contained herein are the original proprietary designs of NESPA ENTERPRISES, developed over many years of experience in the pool and spa industry and as such are protected by the copyright laws of the United States Government. Reproduction of any of the above without written permission to do so by NESPA ENTERPRISES, is illegal.